


P.U.D. LOCUINTE ZADARENI



Scara 1:50000

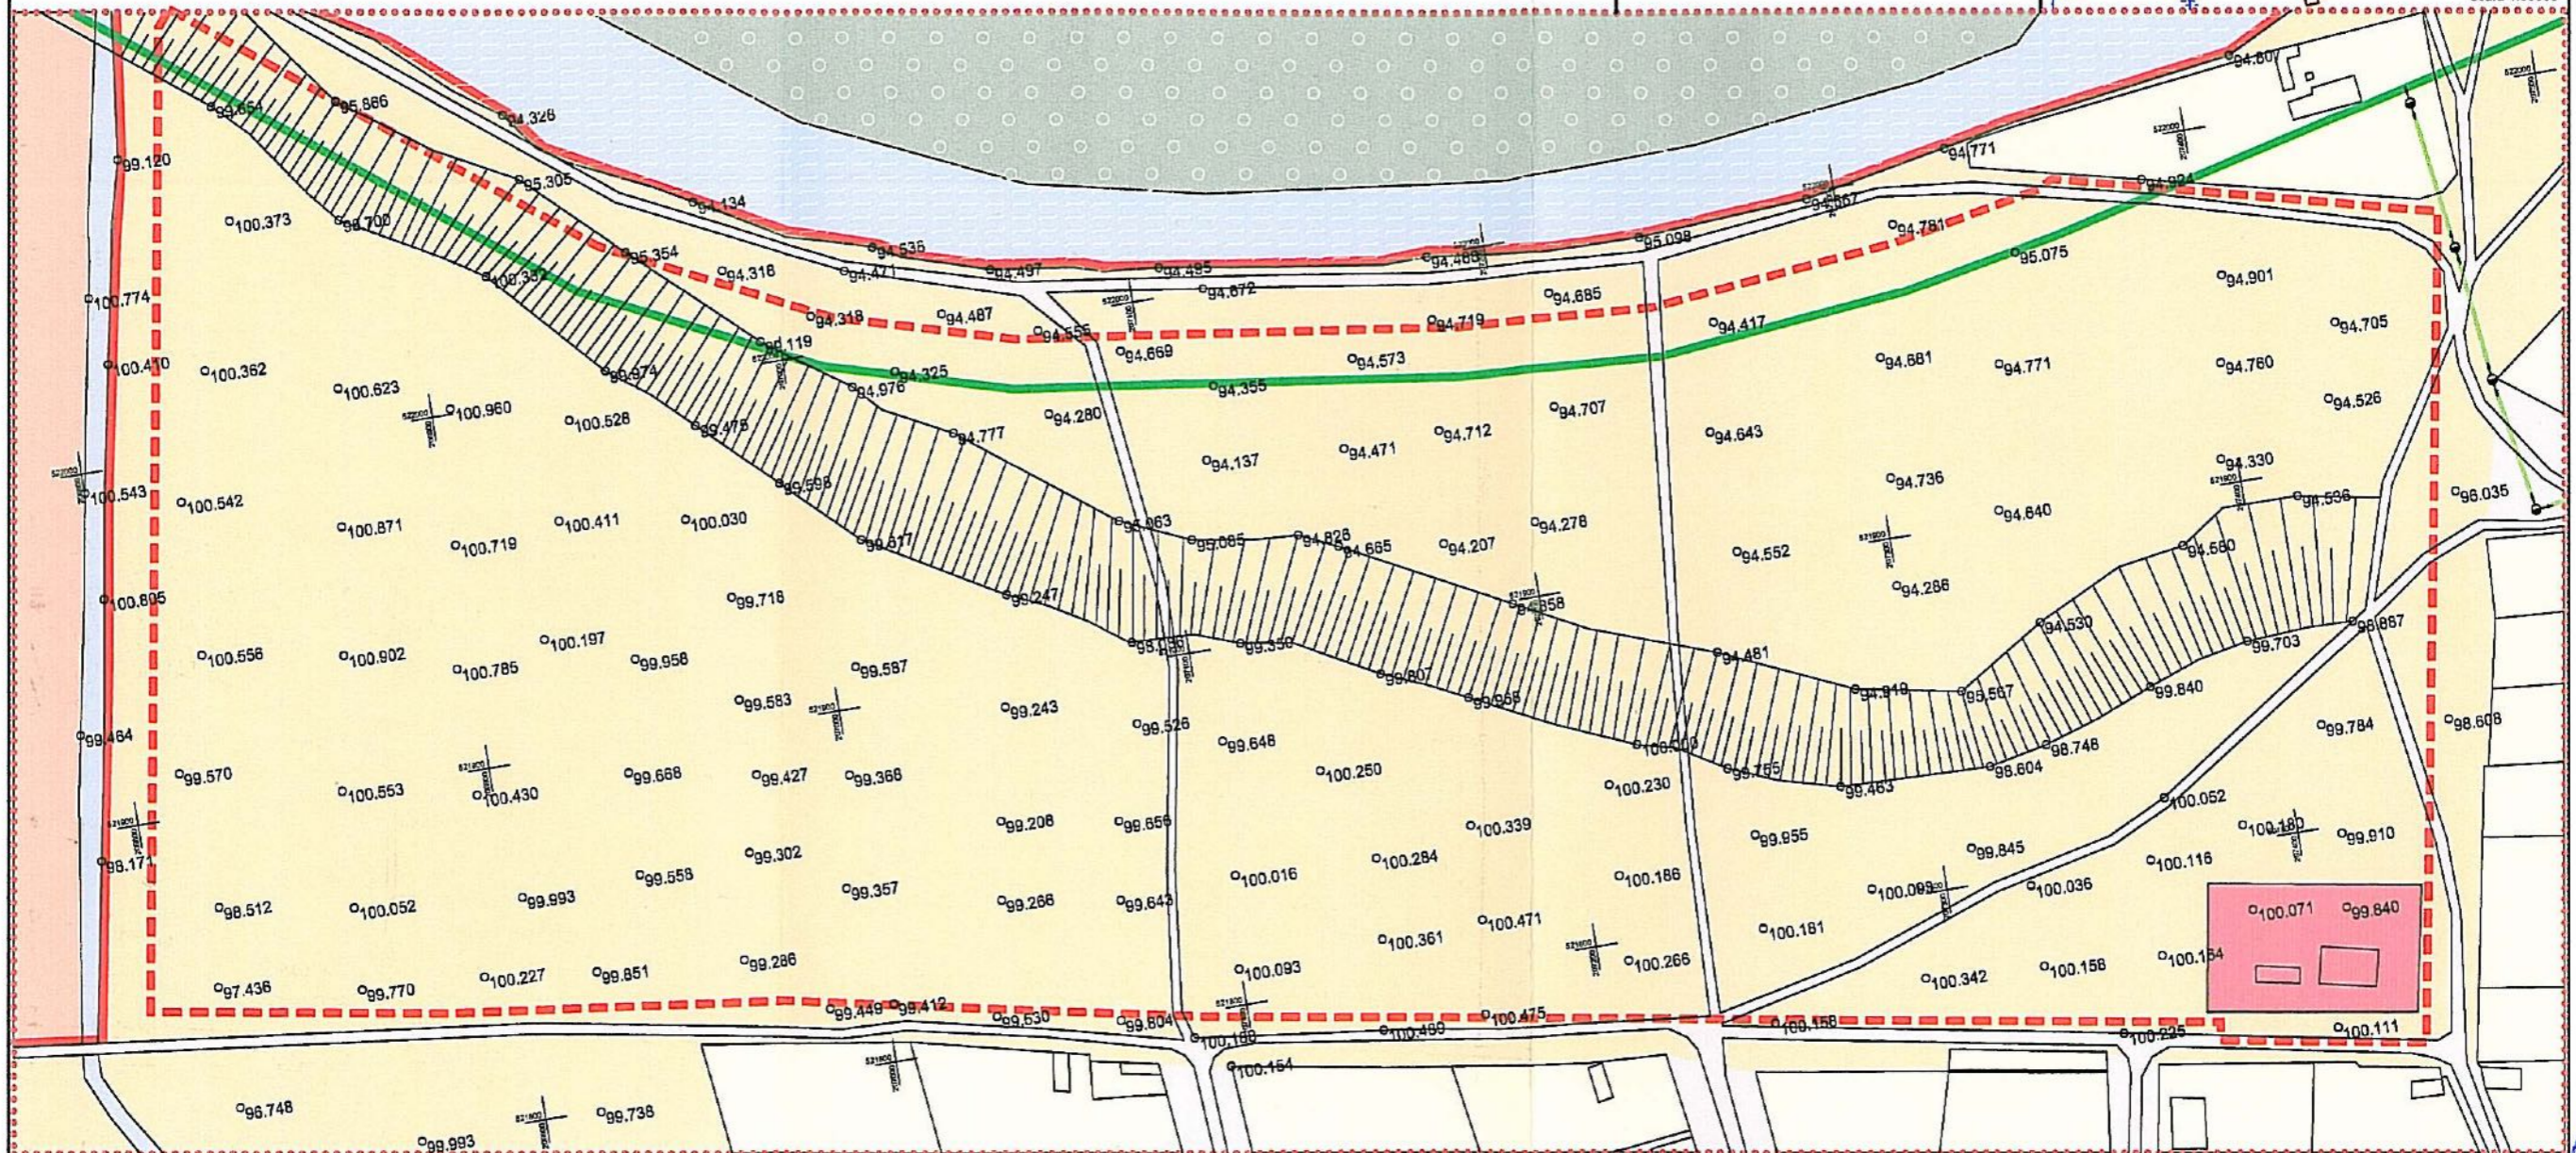

SITUATIA EXISTENTA DISFUNCTIONALITATI	SITUATIA PROPUSA REGLEMENTARI
Absenta retele alimentare apa	Realizare extindere alimentare apa potabila
Absenta retele canalizare	Realizare retele canalizare
Absenta retele alimentare energie electrica	Realizare extindere retele alimentare energie electrica
Cai circulatie rutiera nemodernizate	Modernizarea drumurilor existente Executare cai circulatie noi
Absenta sistem colectare ape pluviale	Realizare sistem rigole pentru colectare ape pluviale

LEGENDA

- LIMITA INTRAVILAN EXISTENT
- LIMITA ZONEI DE LOCUIT PROPUSE
- LIMITA ZONEI STUDIATE
- LIMITA SUDICA A PARCULUI NATURAL LUNCA MURESULUI
- LEA EXISTENTA

- ZONA DE LOCUIT EXISTENTA
- INSTITUTII PUBLICE, SERVICII
- PASUNE INTRAVILAN
- PASUNE EXTRAVILAN
- DRUMURI DE EXPL., STRAZI EXISTENTE
- APE
- PADURE EXTRAVILAN



Administrator Arh. Ioan Feier

OBIECTIV
S. R. L.

Sef proiect arh. Georgeta Feier
Proiectat arh. Georgeta Feier
Desenat arh. Georgeta Feier

1:2000
dec.2006

Beneficiar: PRIMARIA ZADARENI PUD LOCUINTE ZADARENI	Pr. Nr. 183
SITUATIA EXISTENTA	P.U.D. 02A

INSPECTORIUL PENITENCIAR JUD. IALOMITA
VIZAT
NESCAMBARE