







## An aerial photograph showing a coastal area. In the foreground, there is a large, dark, rectangular structure, possibly a pier or a breakwater, extending into the water. The structure has a diagonal pattern of white lines. In the background, there is a line of buildings along the shore, and a body of water. The image is grainy and has a high-contrast, black and white appearance.

JUDEȚUL ARAD  
 PRIMĂRIA COMUNEI ZĂDĂRI NI  
 VIZAT SPRE NESCHIMBARE  
 Anexă la autorizația de construire  
 Nr. 13 din 03/07 2022  
 Arhitect: șef,

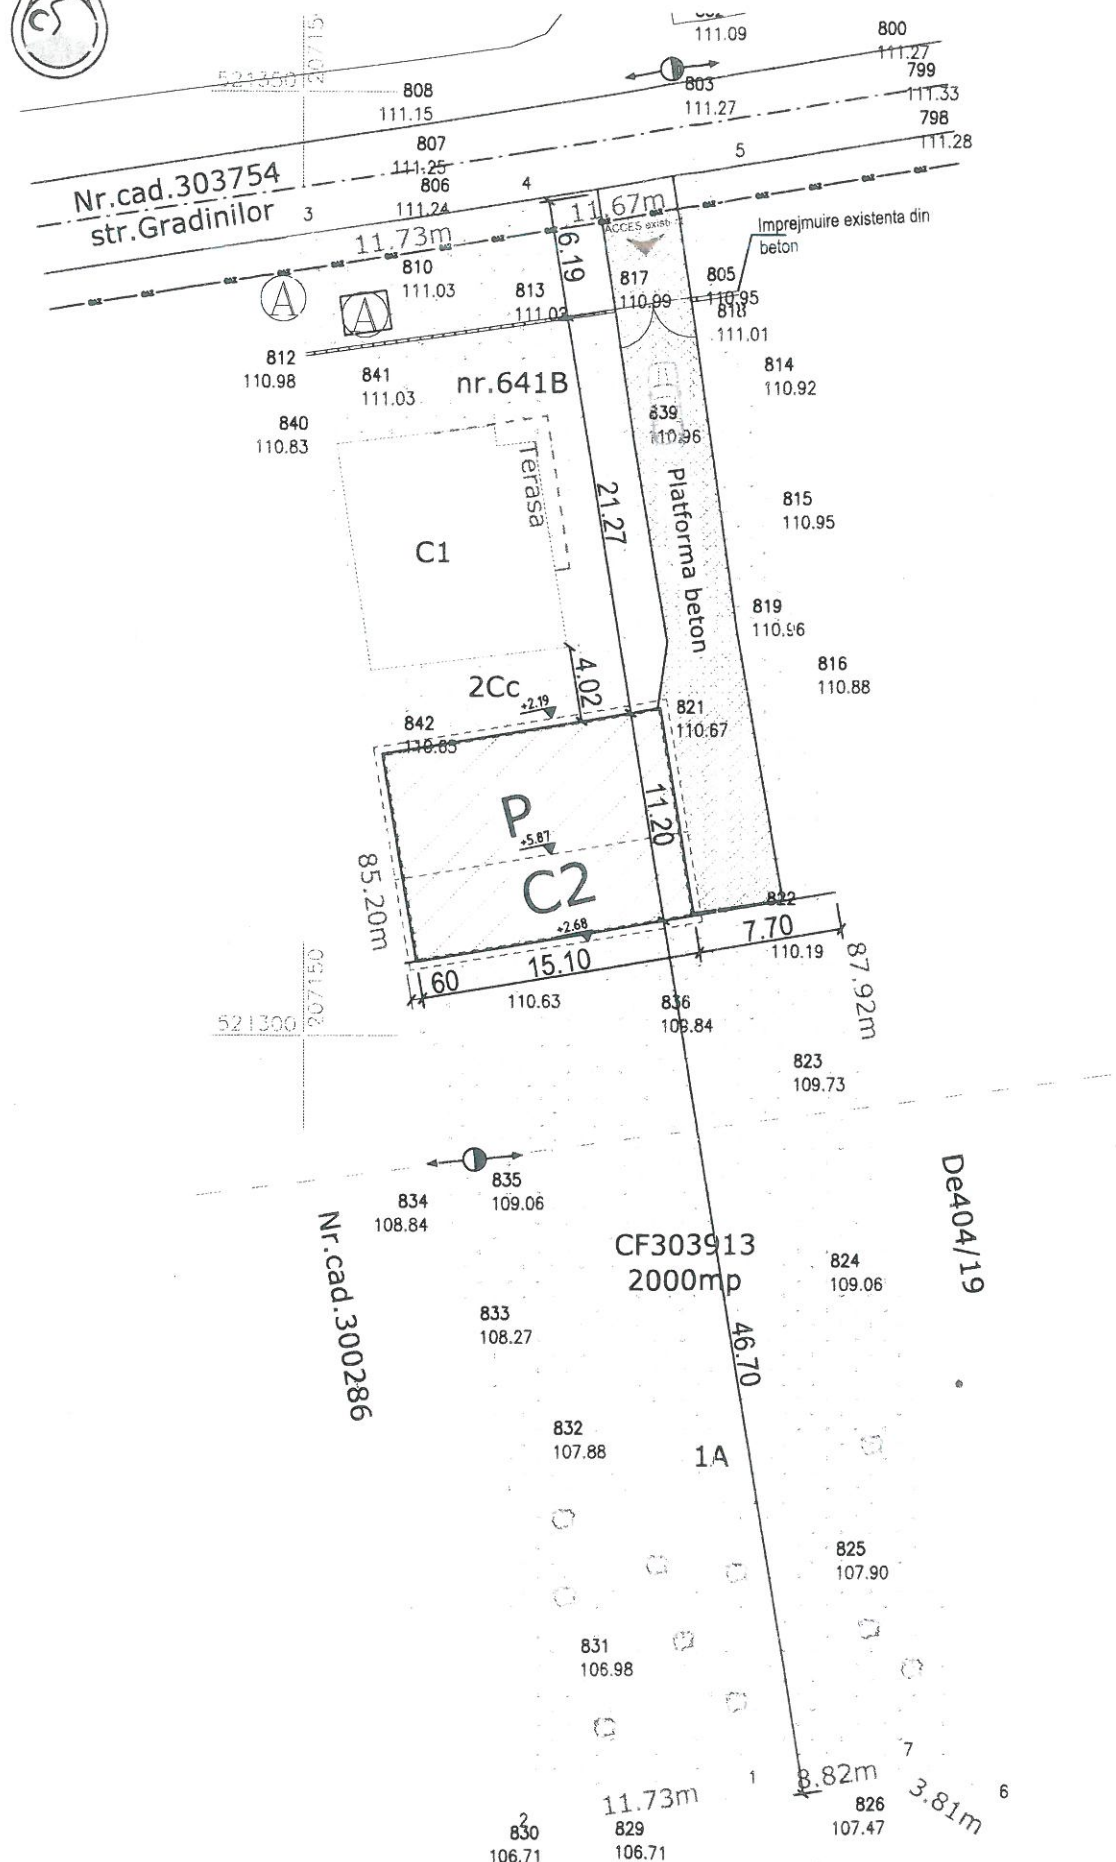

|   |  |   |  |
|---|--|---|--|
| <b>S.C. PROJECTING HOUSES SOLUTION S.R.L</b><br> Zadareni, Privighetorii, nr.705<br>C.U.I 46223779 J2/967/2022<br>tel :+40(0)741743400,<br>e-mail: phousesolution@gmail.com                                                |  | <b>BENEFICIAR:</b><br><b>FURDUI GIGEL MARCEL SI FURDUI ELEONORA MARIANA</b><br><b>PROIECT NR.</b>                        |  |
|  <b>S.C. ARCH CB STUDIO S.R.L.</b><br>Nr.Ord. Reg.Com.: 32/197/04.02.2022<br>C.U.I.: 45588998<br>Sediu: str. Vasile Conta nr. 28, 310422, Arad, jud. Arad, Romania<br>Tel: 0748505832<br>E-mail: claudi.loan.acb@gmail.com |  | <b>DENUMIRE PROIECT:</b><br><b>CONSTRUIRE LOCUINTA P</b><br>Loc.Zadareni,Str. Gradinarilor,Nr641B , Jud. Arad, CF 303913 |  |
| <b>SEF PROIECT:</b><br>dpl. ing. Istoc Sebastian   |  | <b>OBIECT:</b><br>ARHITECTURA                                                                                            |  |
| <b>PROIECTAT</b><br>arh. Ban Claudia   |  | <b>SCARA:</b><br>1:500                                                                                                   |  |
| <b>DESENAT:</b><br>arh. Ban Claudia   |  | <b>PLAN DE SITUATIE SI INCADRARE IN ZONA</b><br><b>FAZA</b><br>D.T.A.C.<br><b>PLANȘA NR.</b><br>01-A                     |  |

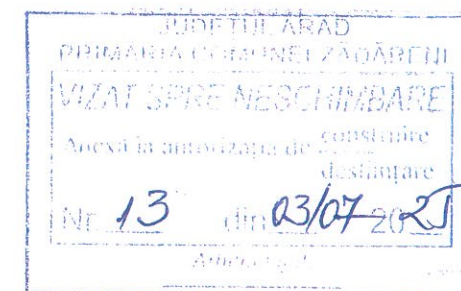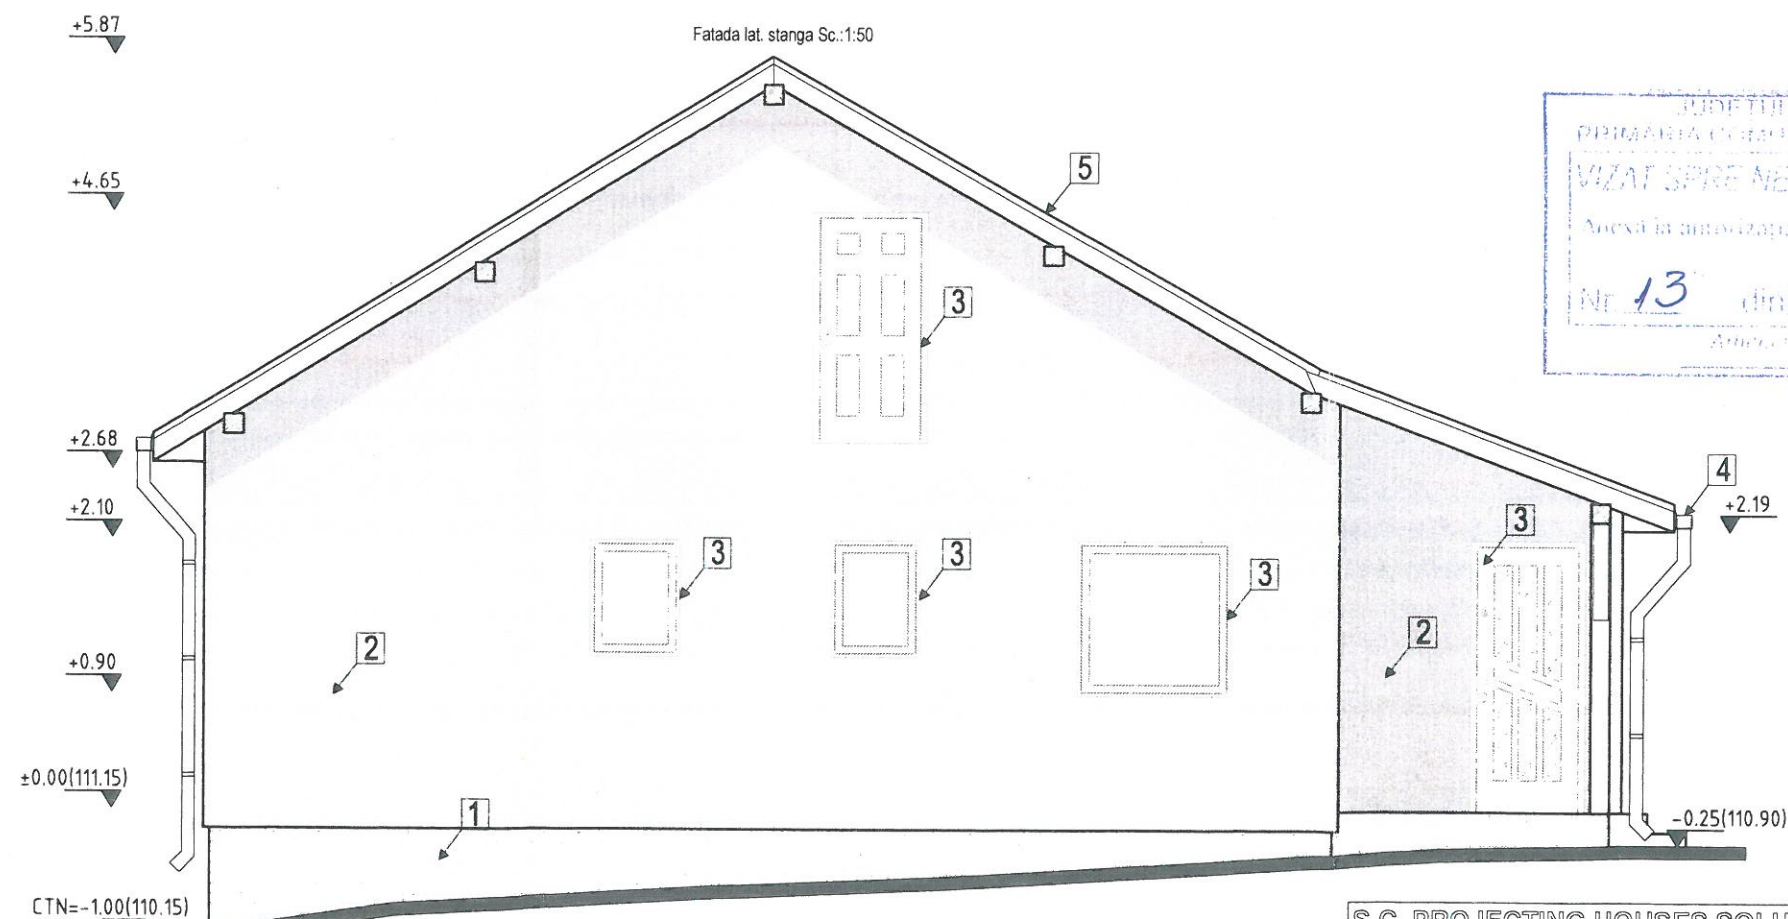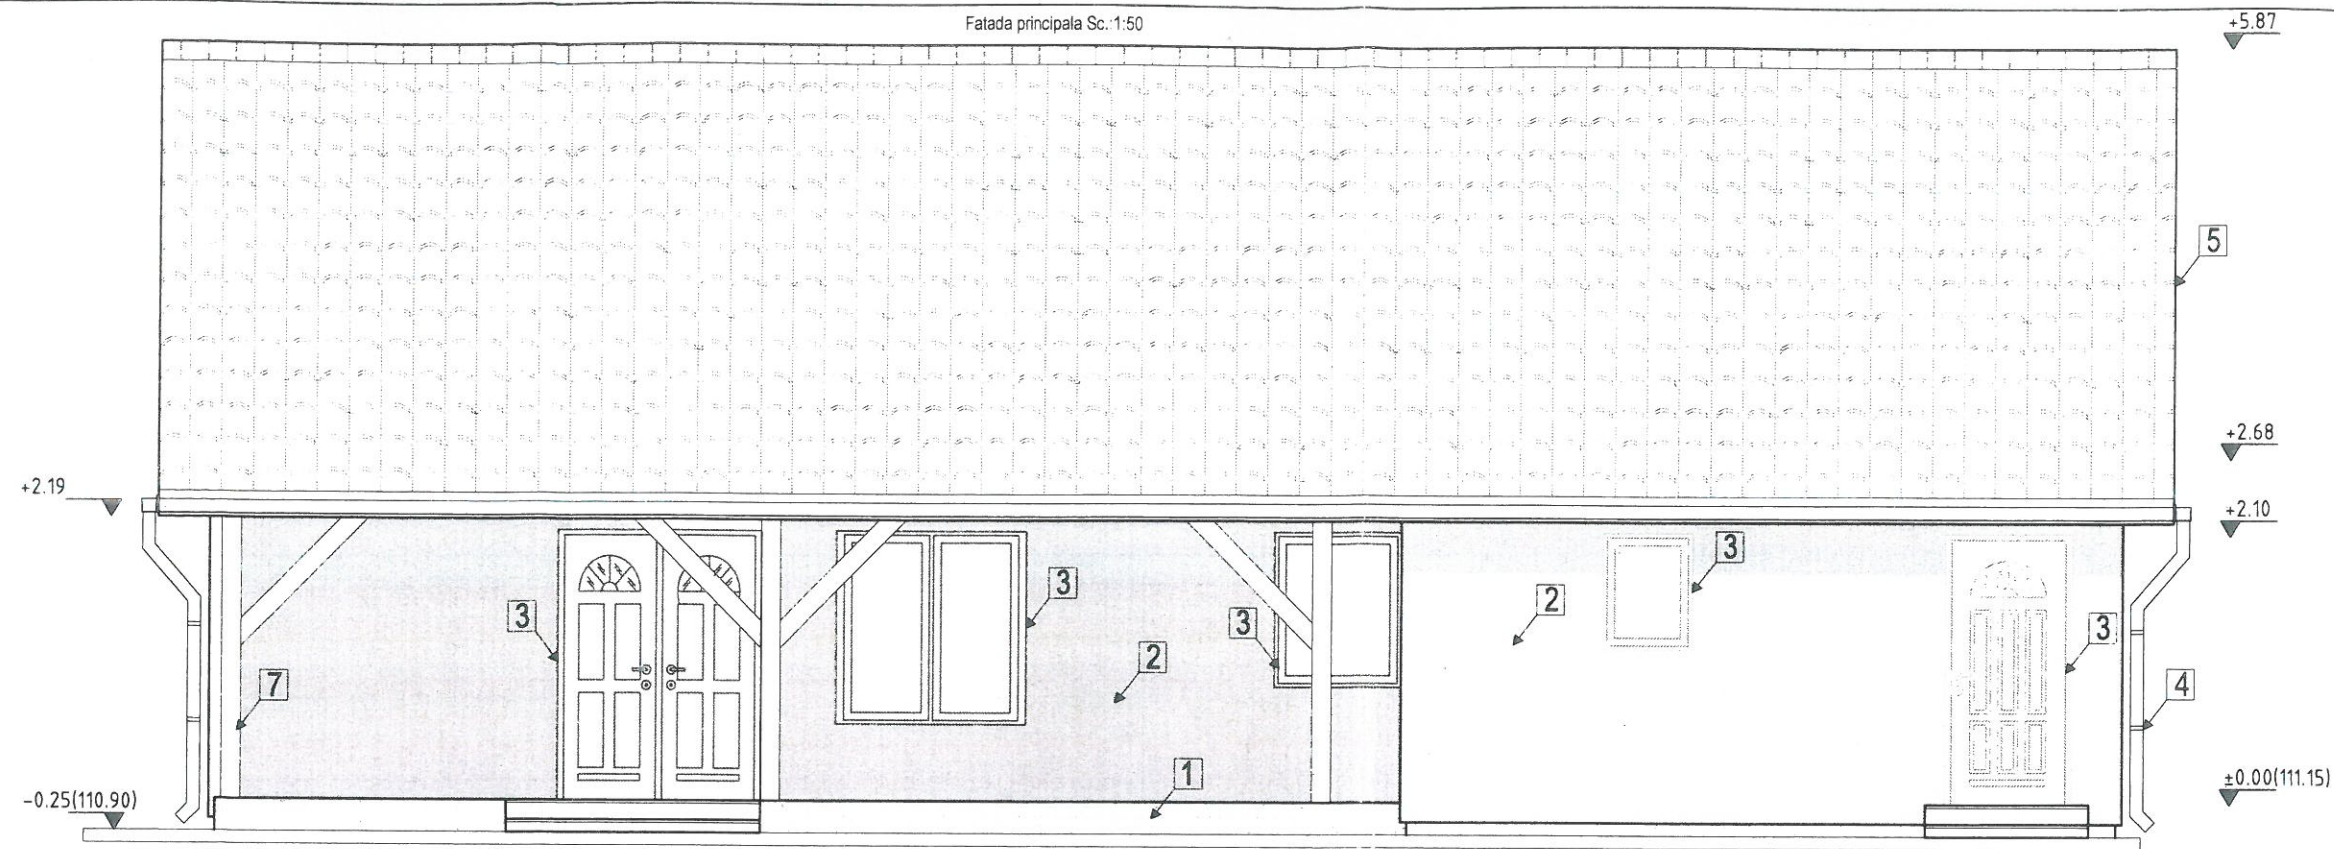

Legende fatade:

- 1 finisaj tencuiala decorativa de exterior pe termosistem soclu cul.gri
- 2 tencuiala pe zidarie cul.bei
- 3 tamplarie PVC cu geam termopan alb
- 4 sistem de igheaburi si burlane din tabla zincata
- 5 invelitoare tabla faltuita cul. gri
- 6 tamplarie PVC oscilant cu geam termopan mat cul.alb
- 7 structura lemn cu.maro

CLASA DE IMPROTANTA : IV (conform P100-2013)  
CATEGORIA DE IMPORTANTA: D (conform Reg. MLPAT-HG 622-2004)



S.C. PROJECTING HOUSES SOLUTION S.R.L

Zadareni, Privighetorii, nr.705  
C.U.I. 46223779 J2/967/2022  
tel : +40(0)741743400,  
e-mail: phoussolution@gmail.com

S.C. ARCH-CA STUDIO S.R.L.  
Nr.Ord.Reg.Com.: 32/197/04.02.2022  
C.U.I.: 45588996  
Sediu: str. Vasile Conta nr. 2a, 310422, Arad, jud. Arad, Romania  
Tel: 0748505832  
E-mail: claudiaban.arch@gmail.com

SEF PROIECT: dpl. ing. Istoc Sebastian  
PROIECTAT arh. Ban Claudia  
DESENAT arh. Ban Claudia

|                      |                                                                                         |                                        |
|----------------------|-----------------------------------------------------------------------------------------|----------------------------------------|
| BENEFICIAR:          | FURDUI GIGEL MARCEL SI<br>FURDUI ELEONORA MARIANA                                       | PROIECT NR.                            |
| DENUMIRE<br>PROIECT: | CONSTRUIRE LOCUINTA P<br>Loc.Zadareni, Str. Gradinarilor, Nr.641B, Jud. Arad, CF 303913 | 11/2023<br>42/2023                     |
| OBIECT:              | ARHITECTURA                                                                             |                                        |
| SCARA:               | Fatada Principala<br>Fatada Laterala Stanga                                             | FAZA<br>D.T.A.C.<br>PLANȘA NR.<br>05-A |
| 1:50<br>2023         |                                                                                         |                                        |

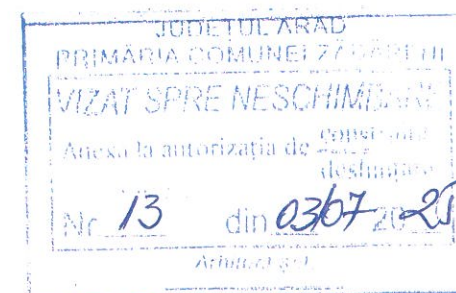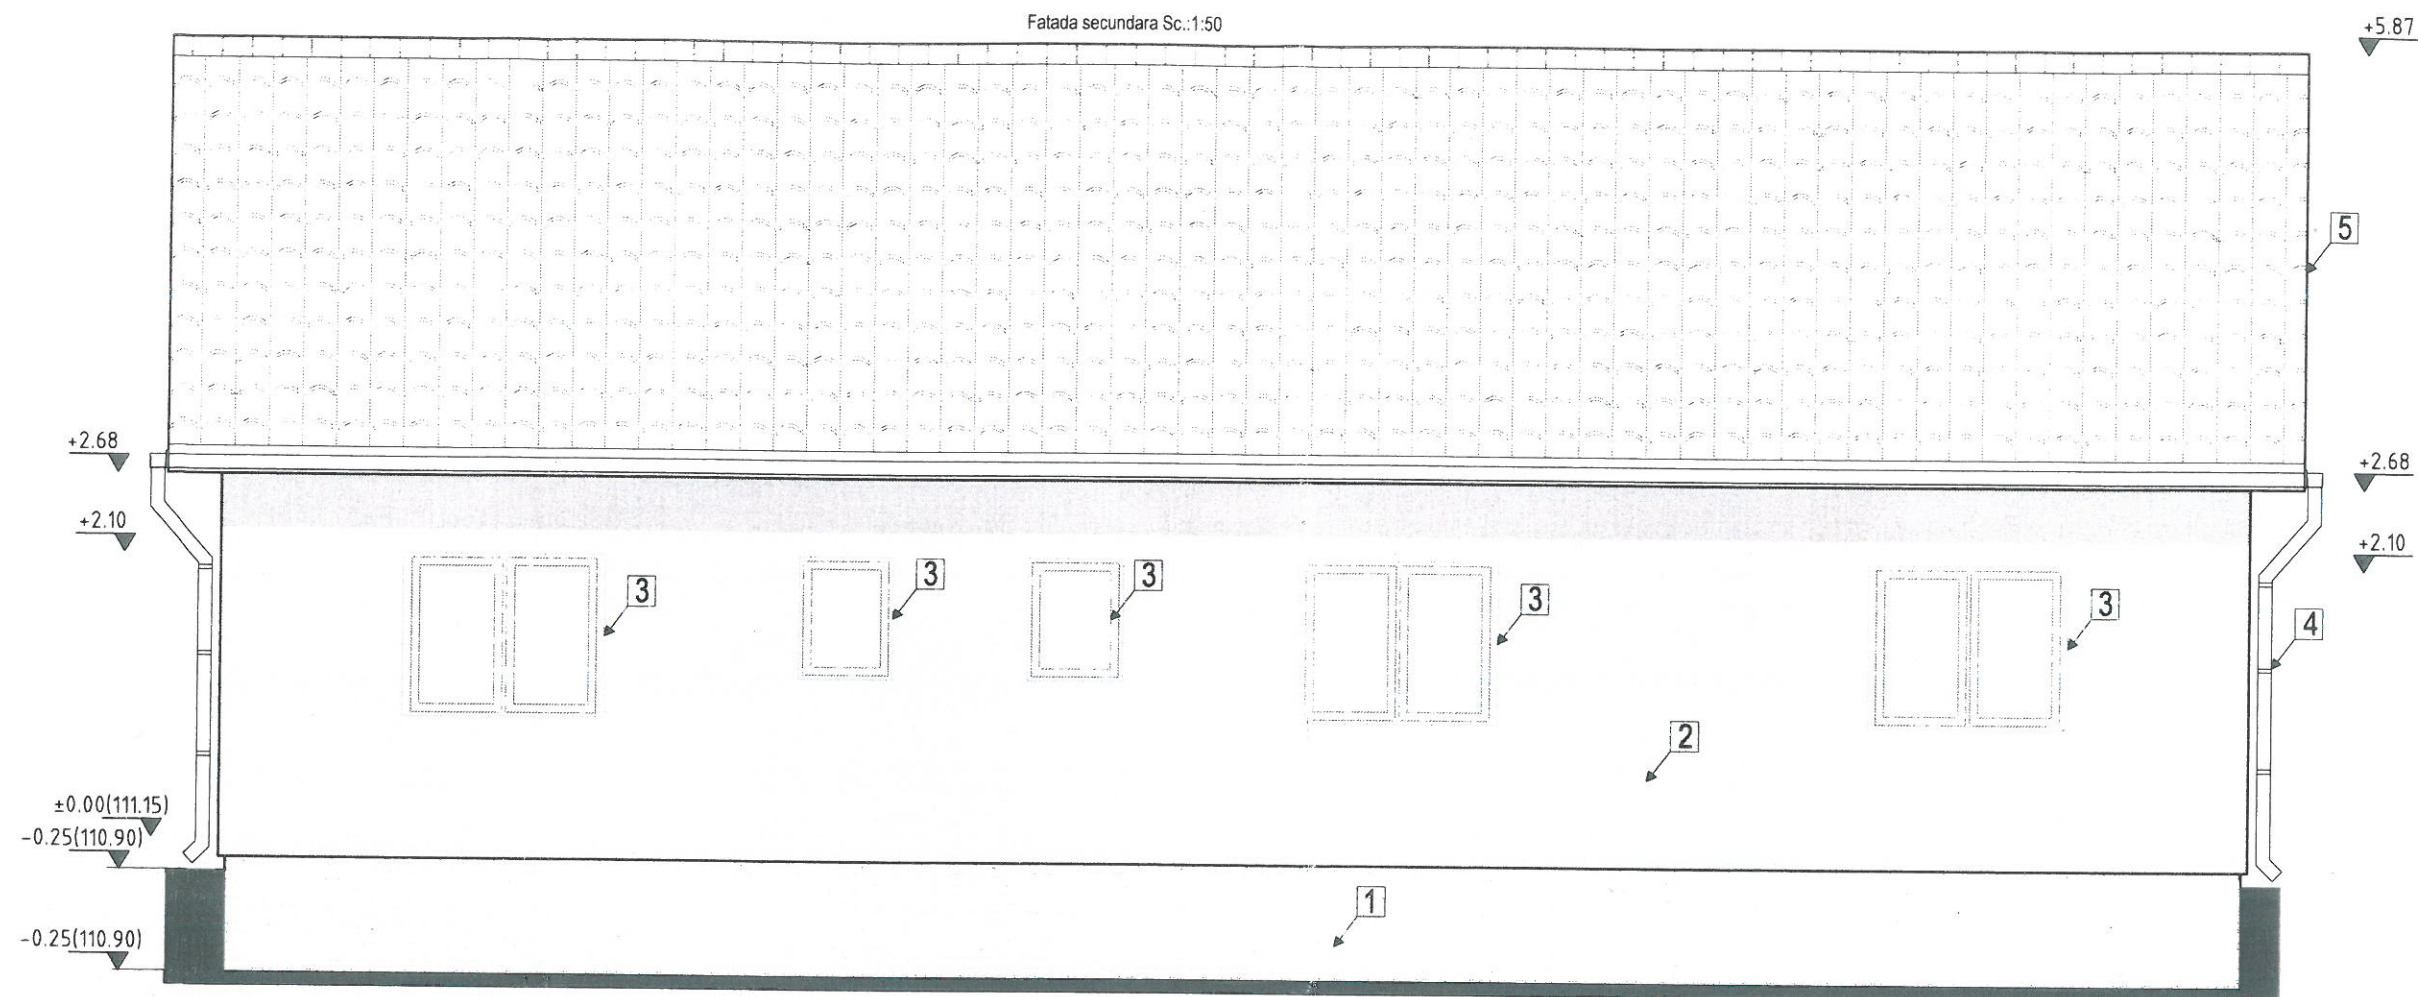

Legende fatade:

- 1 finisaj tencuiala decorativa de exterior pe termosistem soclu cul.gri
- 2 tencuiala pe zidarie cul.bej
- 3 tamplarie PVC cu geam termopan alb
- 4 sistem de jgheaburi si burlane din tabla zincata
- 5 invelitoare tabla faltuita cul. gri
- 6 tamplarie PVC oscilant cu geam termopan mat cul.alb
- 7.structura lemn cu.maro

CLASA DE IMPOTANTA : IV (conform P100-2013)  
CATEGORIA DE IMPORTANTA: D (conform Reg. MLPAT-HG 622-2004)

**S.C. PROJECTING HOUSES SOLUTION S.R.L.**





Zadareni, Privighetorii, nr.705  
C.U.I. 46223779, J2/967/2022  
tel: +40(0)741743400,  
e-mail: phouessolution@gmail.com



S.C. ARCHCB STUDIO S.R.L.  
Nr.Ord.Reg.Com.: J2/197/04.02.2022  
C.U.I.: 45588998  
Sediu: str. Vasile Conta nr. 2a, 310422, Arad, jud. Arad, Romania  
Tel: 0748505832  
E-mail: claudiaban.arch@gmail.com

SEF PROIECT: dpl. ing. Istoc Sebastian  
PROIECTAT arh. Ban Claudia  
DESENAT: arh. Ban Claudia

|                      |                                                                                        |                    |
|----------------------|----------------------------------------------------------------------------------------|--------------------|
| BENEFICIAR:          | FURDUI GIGEL MARCEL SI<br>FURDUI ELEONORA MARIANA                                      | PROIECT NR.        |
| DENUMIRE<br>PROIECT: | CONSTRUIRE LOCUINTA P<br>Loc.Zadareni, Str. Gradinarilor, Nr641B, Jud. Arad, CF 303913 | 11/2023<br>42/2023 |
| OBIECT:              | ARHITECTURA                                                                            |                    |
| SCARA:               | Fatada Posterioara                                                                     | FAZA<br>D.T.A.C.   |
| 1:50                 |                                                                                        | PLANȘA NR.<br>06-A |
| 2023                 |                                                                                        |                    |

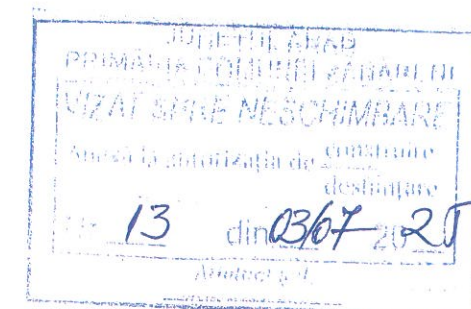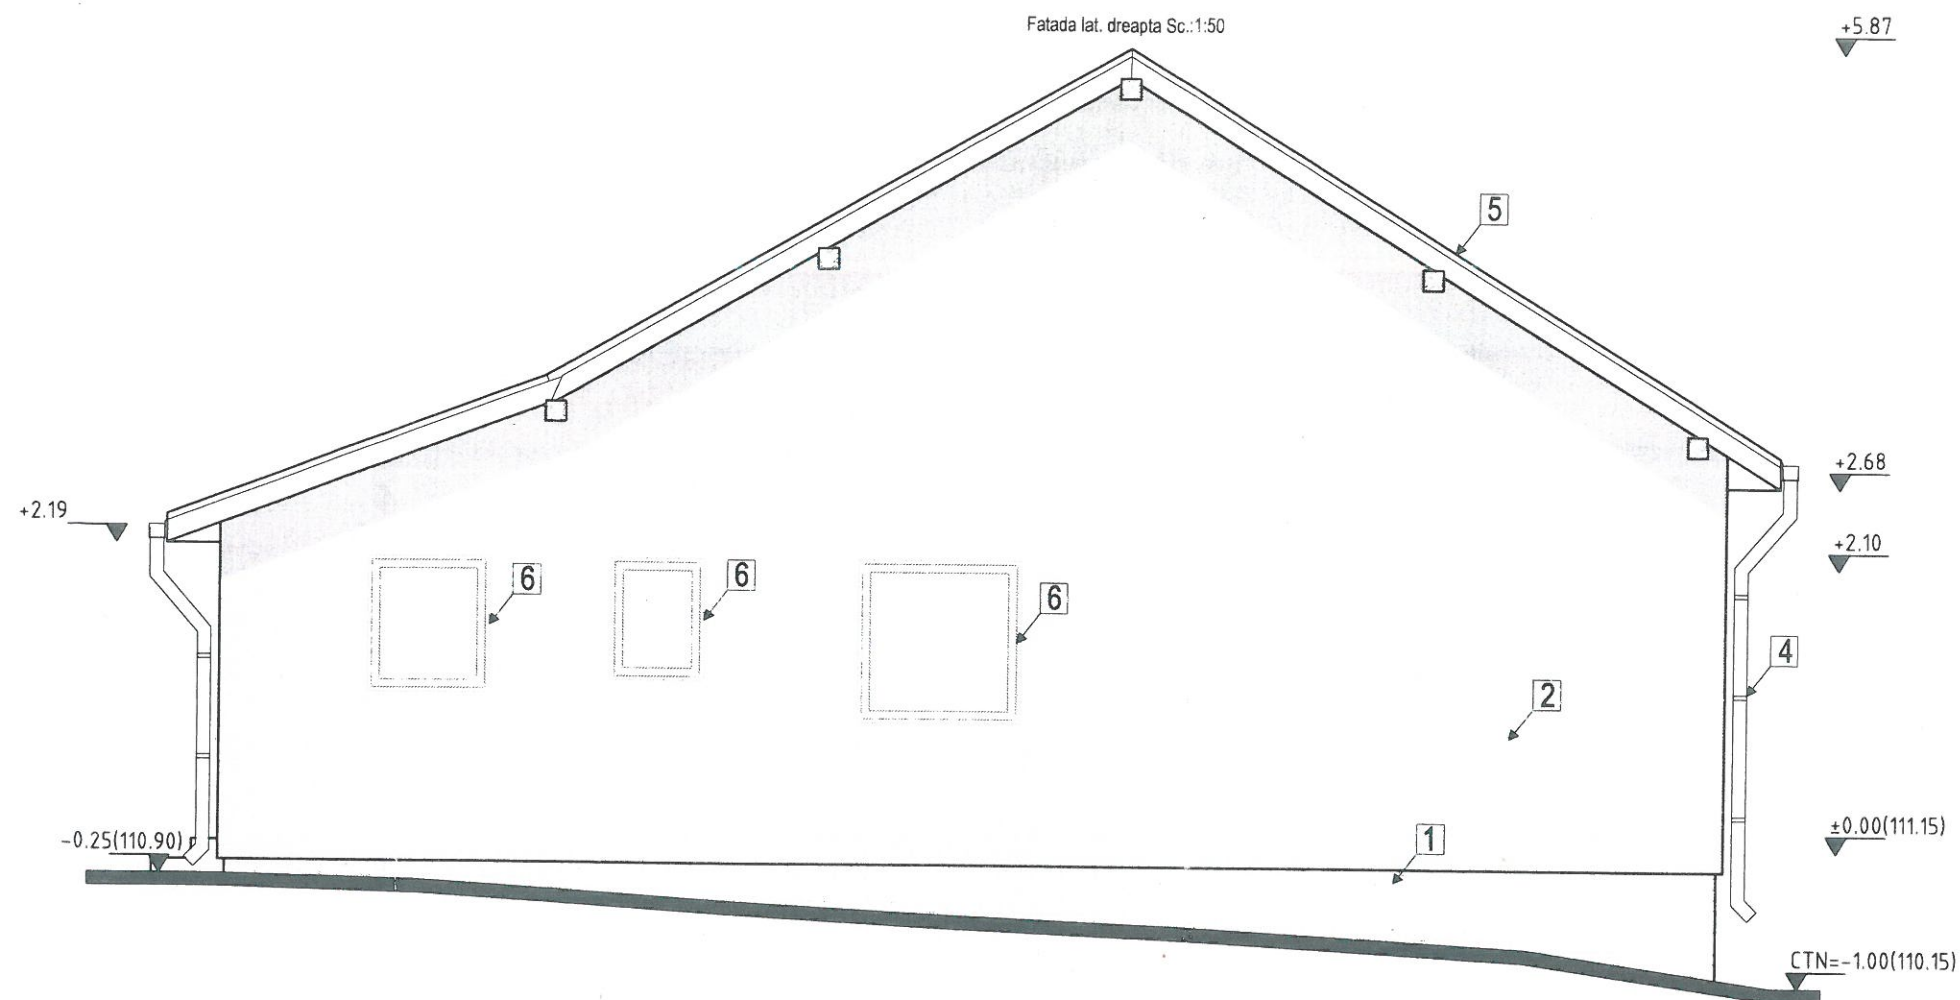

#### Legende fatade:

- 1 finisaj tencuiala decorativa de exterior pe termosistem soclu cul.gri
- 2 tencuiala pe zidarie cul.bej
- 3 tamplarie PVC cu geam termopan alb
- 4 sistem de jgheaburi si burlane din tabla zincata
- 5 invelitoare tabla faltuita cul.gri
- 6 tamplarie PVC oscilant cu geam termopan mat cul.alb
- 7.structura lemn cu.maro

CLASA DE IMPOTANTA : IV (conform P100-2013)  
CATEGORIA DE IMPORTANTA: D (conform Reg. MLPAT-HG 622-2004)

#### S.C. PROJECTING HOUSES SOLUTION S.R.L.

**PHS**  
Zădăreni, Privighetorii, nr.705  
C.U.I. 46223779 J2/967/2022  
tel : +40(0)741743400,  
e-mail: phouessolution@gmail.com

**ARCH CB STUDIO S.R.L.**  
Nr.Ord.Reg.Com.: J2/197/04.02.2022  
C.U.I.: 45588998  
Sediu: str. Vănie Conta nr. 2a, 310422, Arad, jud. Arad, România  
Tel: 0746505832  
E-mail: claudaban.arch@gmail.com

SEF PROIECT: dpl. ing. Istoc Sebastian  
PROIECTAT arh. Ban Claudia  
DESENAT arh. Ban Claudia

|                      |                                                                                         |                    |
|----------------------|-----------------------------------------------------------------------------------------|--------------------|
| BENEFICIAR:          | FURDUI GIGEL MARCEL SI<br>FURDUI ELEONORA MARIANA                                       | PROIECT NR.        |
| DENUMIRE<br>PROIECT: | CONSTRUIRE LOCUINTA P<br>Loc.Zădăreni, Str. Grădinarilor, Nr.641B, Jud. Arad, CF 303913 | 11/2023<br>42/2023 |
| OBIECT:              | ARHITECTURA                                                                             |                    |
| SCARA:               | 1:50                                                                                    | FAZA<br>D.T.A.C.   |
|                      | 2023                                                                                    | PLANȘA NR.<br>07-A |
|                      | <b>Fatada Laterală Dreapta</b>                                                          |                    |