


PLAN DE SITUATIE 1:500

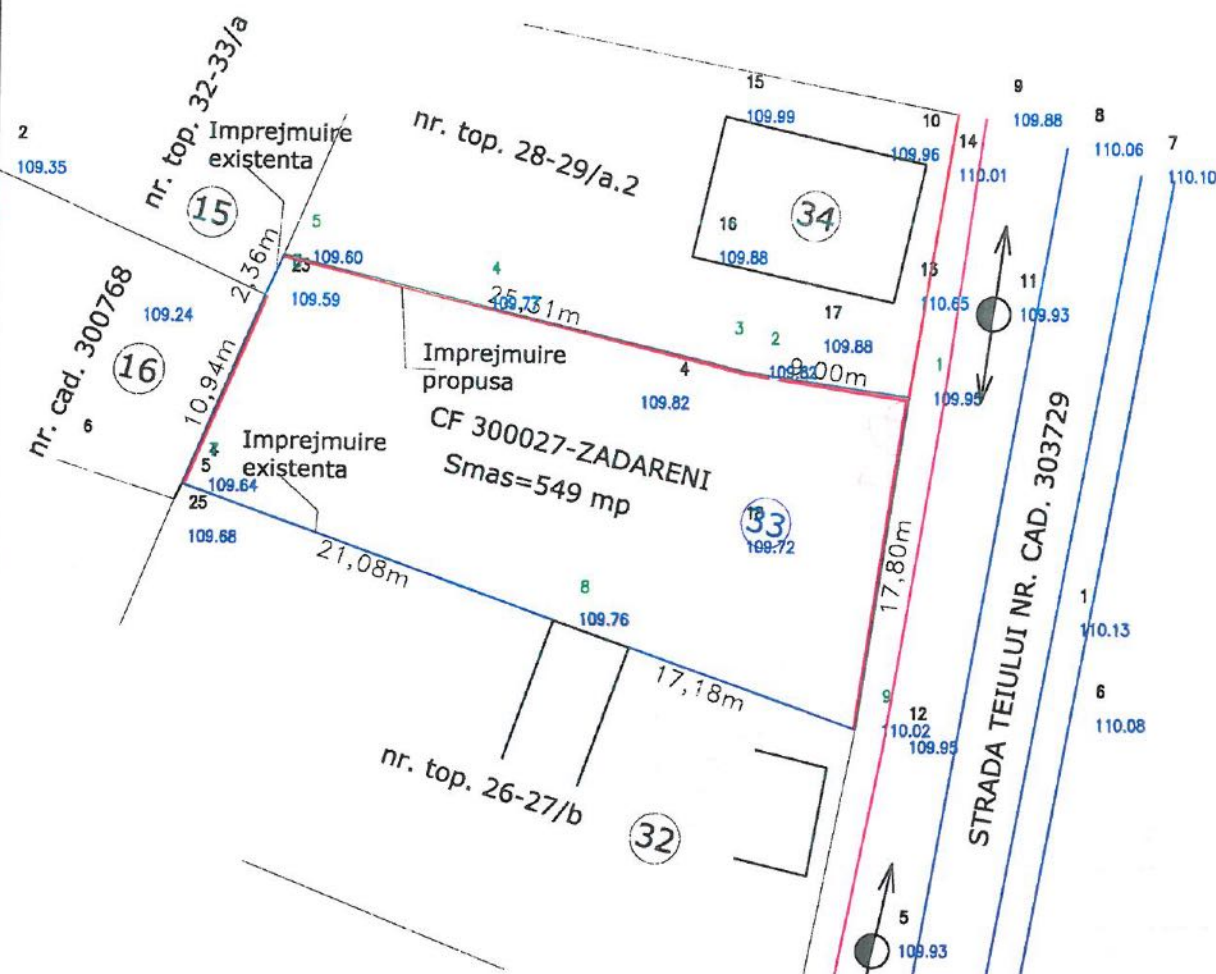


DATE TEHNICE GENERALE:

Loc. Bodrogu Nou., Jud. Arad CF 300027
Zona seismică de calcul: $T_c=0.7s$, $a_g=0.20g$
Suprafata teren = 549.00 mp
POT existent = 0.00%
CUT existent = 0.00
POT propus = 0.00%
CUT propus = 0.00
CTN = 109.59...109.93 NMN
CTs = 109.90 NMN
Lungime imprejmuire propusa=63.05 ml

PLAN DE ÎNCADRARE ÎN ZONĂ Sc. 1:2000



LEGENDA:

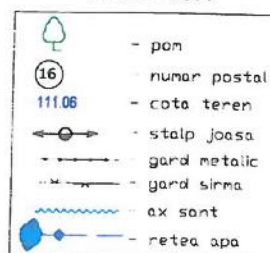

Nr. Pct.	Coordonate pct.de contur		Lungimi laturi D(i,i+1)
	X [m]	Y [m]	
1	521457.003	206434.541	9.002
2	521458.258	206425.627	2.027
3	521458.767	206423.665	13.381
4	521461.772	206410.626	9.903
5	521464.058	206400.990	2.355
6	521461.912	206400.019	10.937
7	521451.840	206395.757	21.080
8	521444.963	206415.684	17.184
9	521439.390	206431.939	17.804



S=548.70mp P=103.673m

CLASA DE IMPOTANTA : IV (conform P100-2013)
CATEGORIA DE IMPORTANTA: D (conform Reg. MLPAT-HG 622-2004)




S.C. PROJECTING HOUSES SOLUTION S.R.L. Zădăreni, Privighetorii, nr.705 C.U.I 46223779 J2/967/2022 Tel: +40(0)741743400, e-mail: phousesolution@gmail.com S.C. ARH. CA. STURIO S.R.L. Nr.Ord.Reg.Com.: 32/197/04.02.2022 C.U.I.: 45588998 Sediu: str. Vasile Conta nr. 2a, 310422, Arad, jud. Arad, Romania Tel: 0748505832 E-mail: claudaban.acb@gmail.com	
SEF PROIECT:	arh. Ban Claudia
PROIECTAT	arh. Ban Claudia
DESENAT:	dpl. ing. Istoc Sebastian

BENEFICIAR:	Bodnarescu Diana-Anca	Pr. gen. nr:	29/2025
DENUMIRE PROIECT:	Lucrari de construire : imprejmuire teren	Pr. arhi. nr:	139/2025
OBIECT:	ARHITECTURA		
SCARA:	1:500 1:2000 2025	FAZA	D.T.A.C
		PLANȘA NR.	01-A

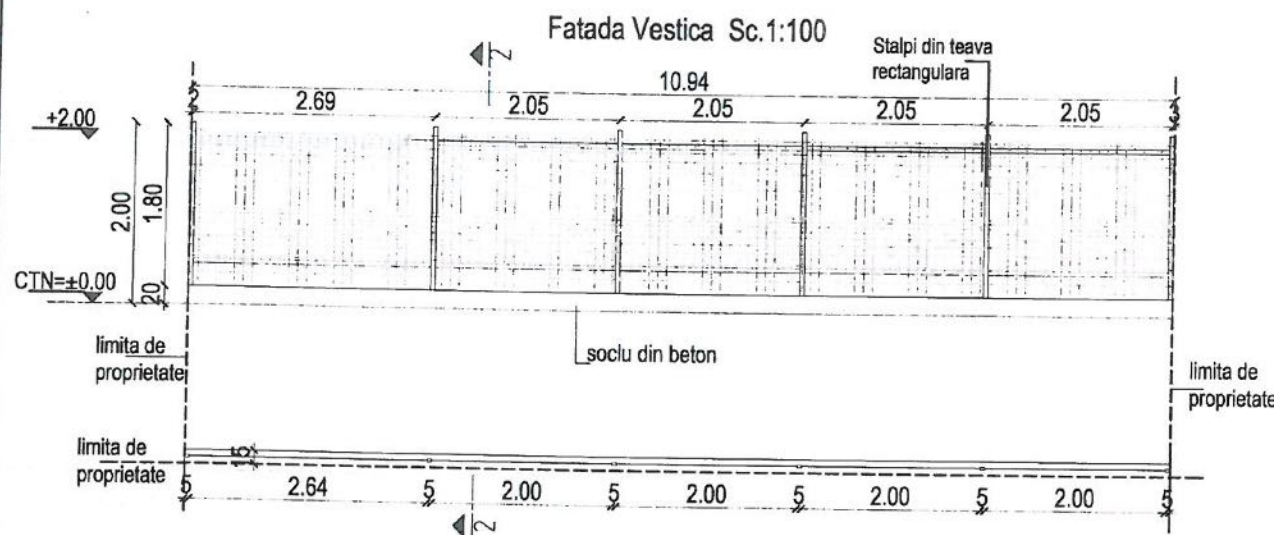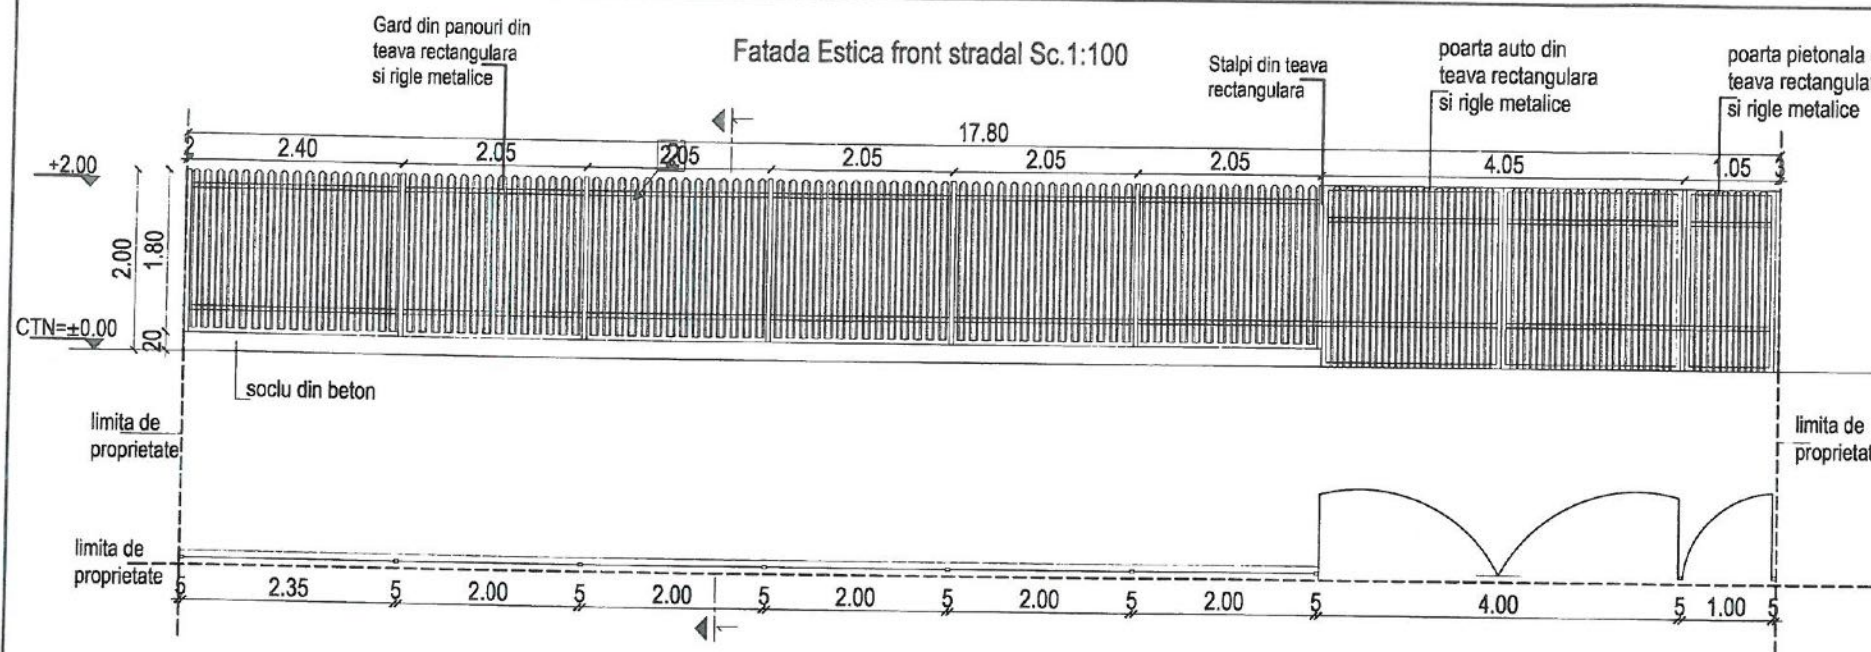



SECTIUNE 1-1 Sc. 1:20

Limita de proprietate

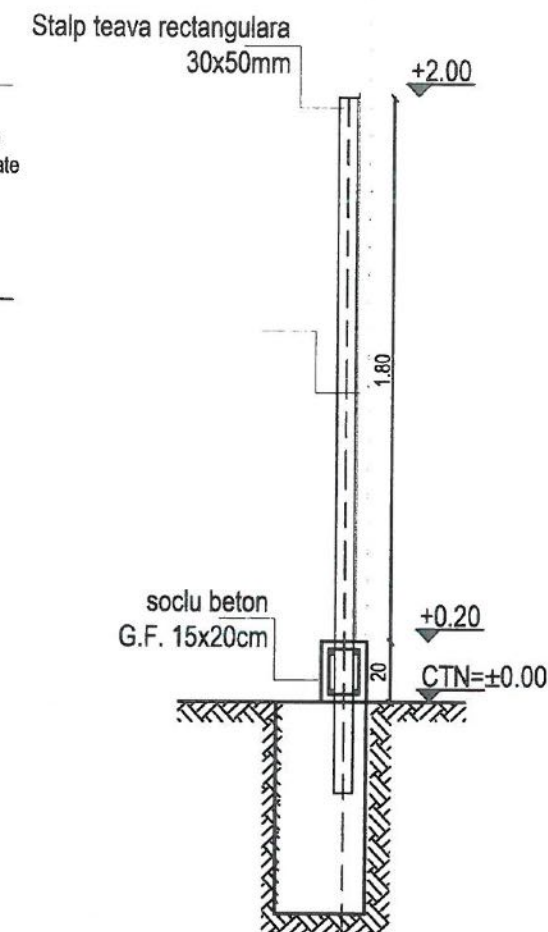

SECTIUNE 2-2 Sc. 1:20

Limita de proprietate

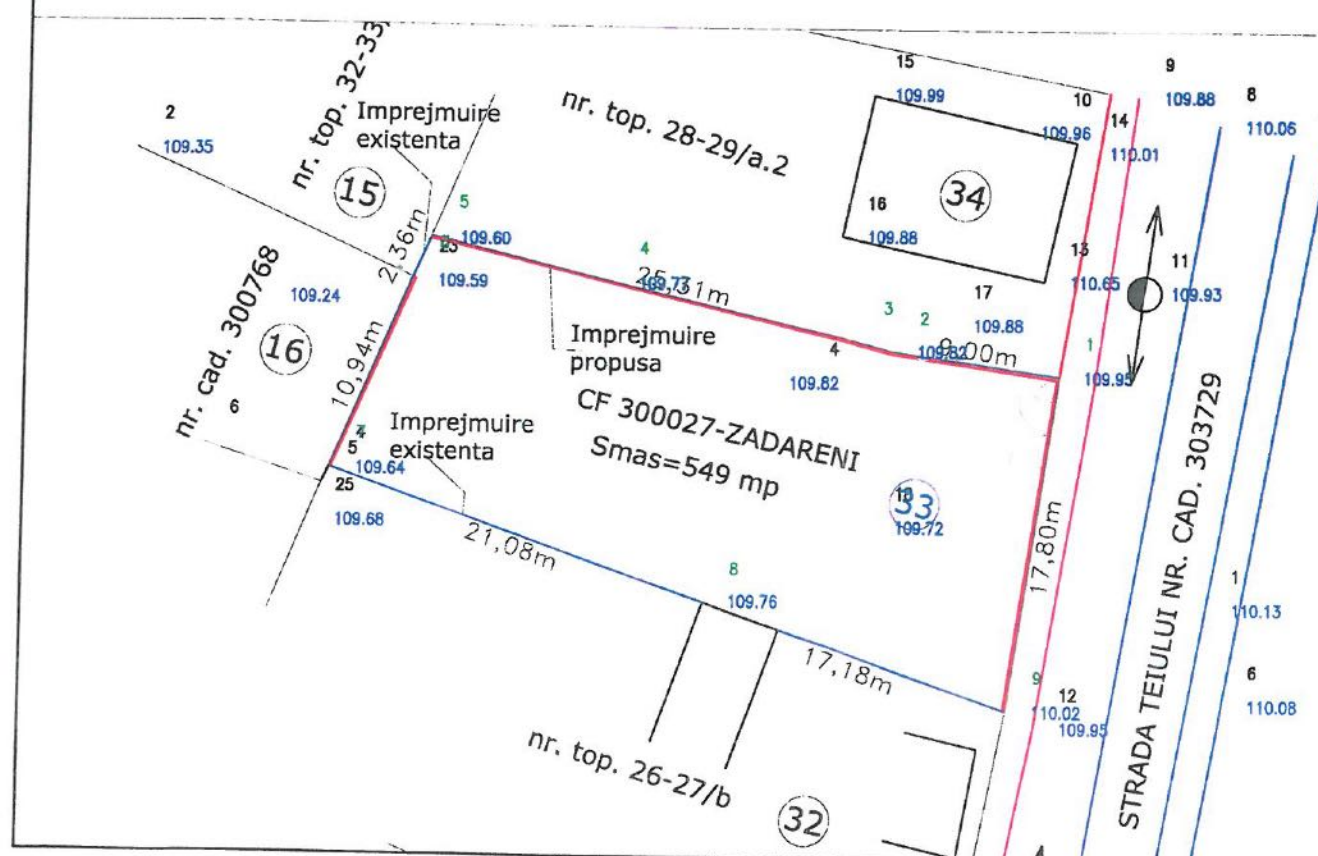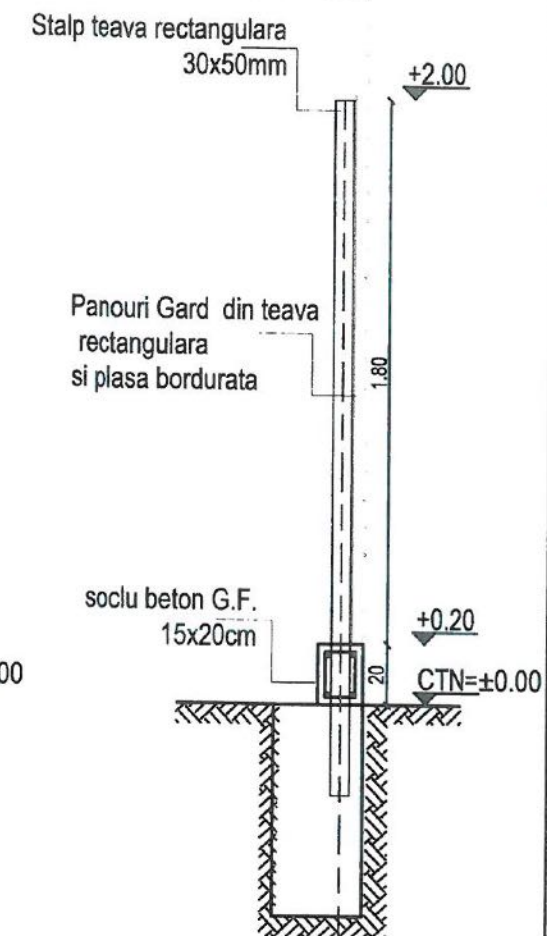

CLASA DE IMPORTANȚĂ : IV (conform P100-2013)
CATEGORIA DE IMPORTANȚĂ : D (conform Reg. MLPAT-HG 622-2004)

 S.C. PROJECTING HOUSES SOLUTION S.R.L. Zadareni, Privighetorii, nr.705 C.U.I 46223779 J2/987/2022 tel :+40(0)741743400, e-mail: phousesolution@gmail.com S.C. ARCH CB STUDIO S.R.L. Nr.Ord.Reg.Com.: J2/197/04.02.2022 C.U.I.: 45588998 Sediu: str. Vasile Conta nr. 2a, 310422, Arad, jud. Arad, Romania Tel: 0748505832 E-mail: claudiaban.acb@gmail.com	SEF PROJECT:		arh. Ban Claudia
	PROIECTAT		arh. Ban Claudia
	DESENAT:		dpl. ing. Istoc Sebastian

BENEFICIAR:	Bodnarescu Diana-Anca	Pr. gen. nr: 29/2025
DENUMIRE PROIECT:	<i>Lucrari de construire : imprejmuire teren</i> Loc. Bodrogu Nou, Nr.33, jud. Arad CF 300072 Zadareni	Pr. arhi. nr: 139/2025
OBIECT:	ARHITECTURA	
SCARA:	Imprejmuire front stradal si fatada vestica	FAZA
1:50 1:100 1:500		D.T.A.C.+P.Th.
2025		PLANȘA NR. 02-A

