
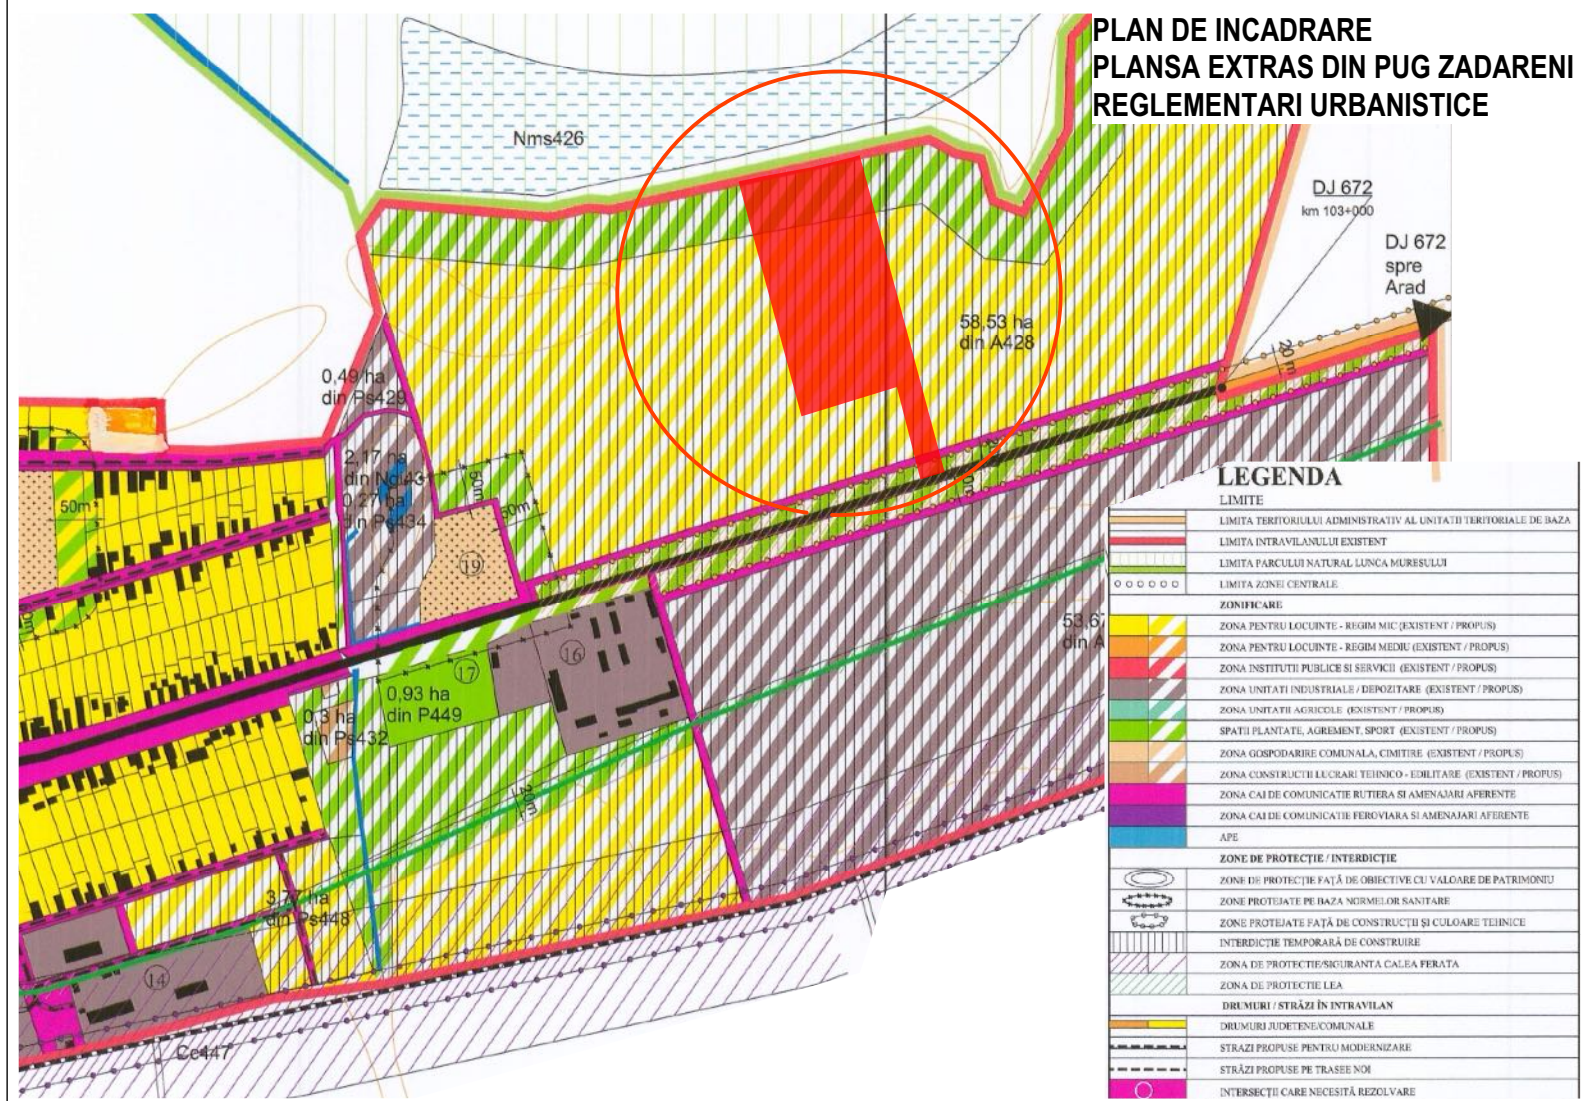


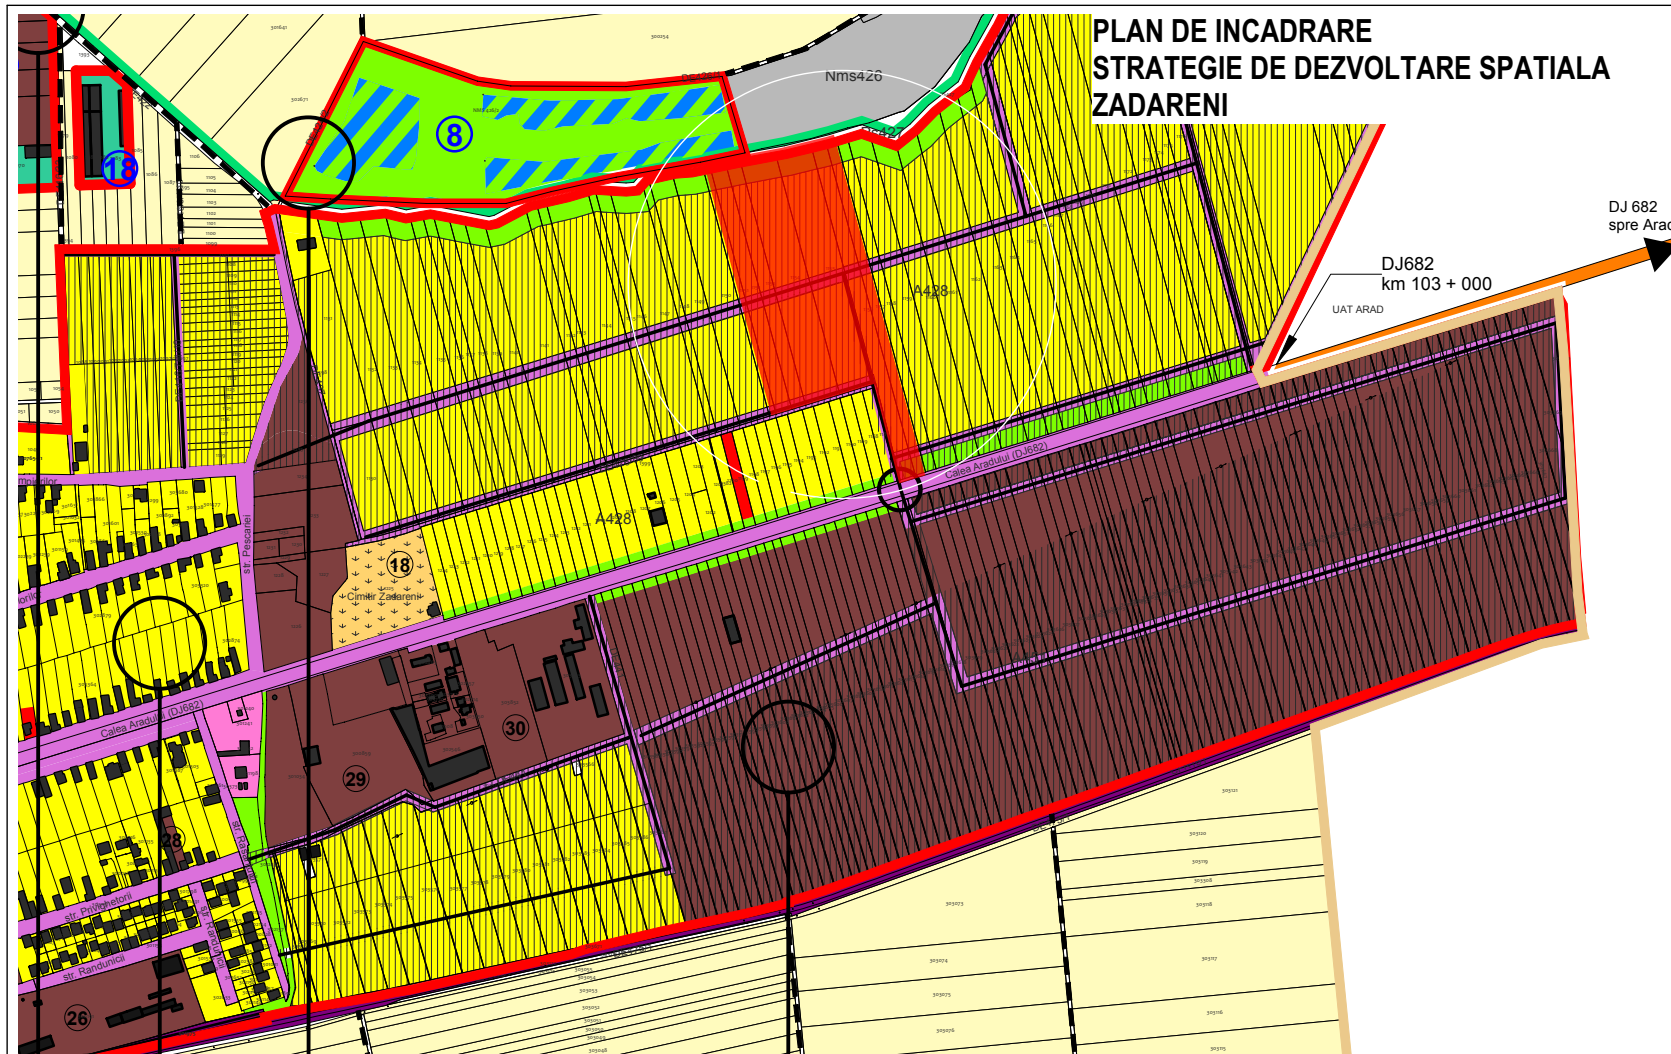

 STACONS proiectare & consultanta bulevardul Decobal, nr. 6 Arad CP 310133 tel: 0257210065 fax: 0257210069 stacons_arad@yahoo.com www.stacons.ro			 ISO 9001 : 2015		Beneficiar: S.C. ALINVEST S.R.L. mun. Arad, str.III , Zona Industriala Arad Vest, nr.5, Arad		Nr. proiect: 05/2025	
SPECIFICATIE			NUME		SEMNATURA		Scară:	
SEF PROIECT			arh.Crainic Dorin Paul		Format: A3		Titlu proiect: ELABORARE P.U.Z. SI R.L.U. CONSTRUIRE ZONA REZIDENTIALA Jud.Arad, loc. Zadareni, arabil intravilan, C.F. nr.304572	
PROIECTAT			arh.Golban Nicoleta		Data: 02.2025		Titlu plansa: INCADRARE IN ZONA INCADRARE IN PUG	
DESENAT			arh.Golban Nicoleta		Plansa nr.: 01 URB			