



PLAN URBANISTIC ZONAL

Scara 1 : 1000

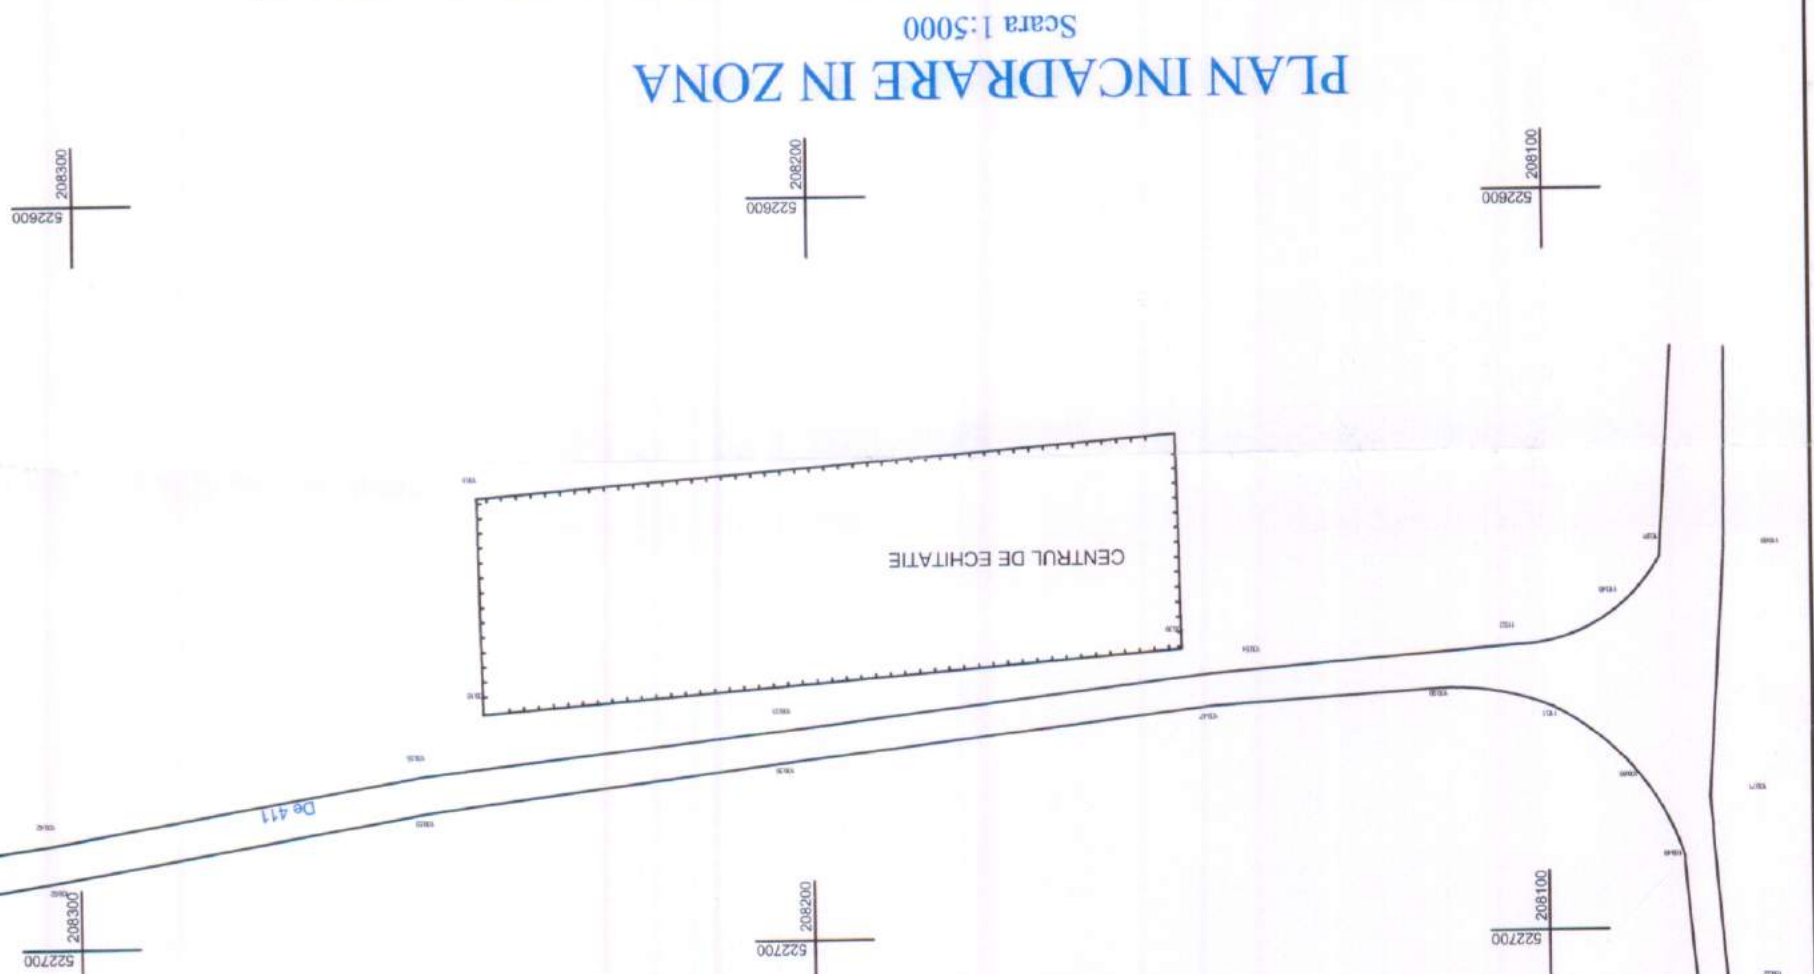

PLAN INCADRARE IN ZONA


Scara 1:5000

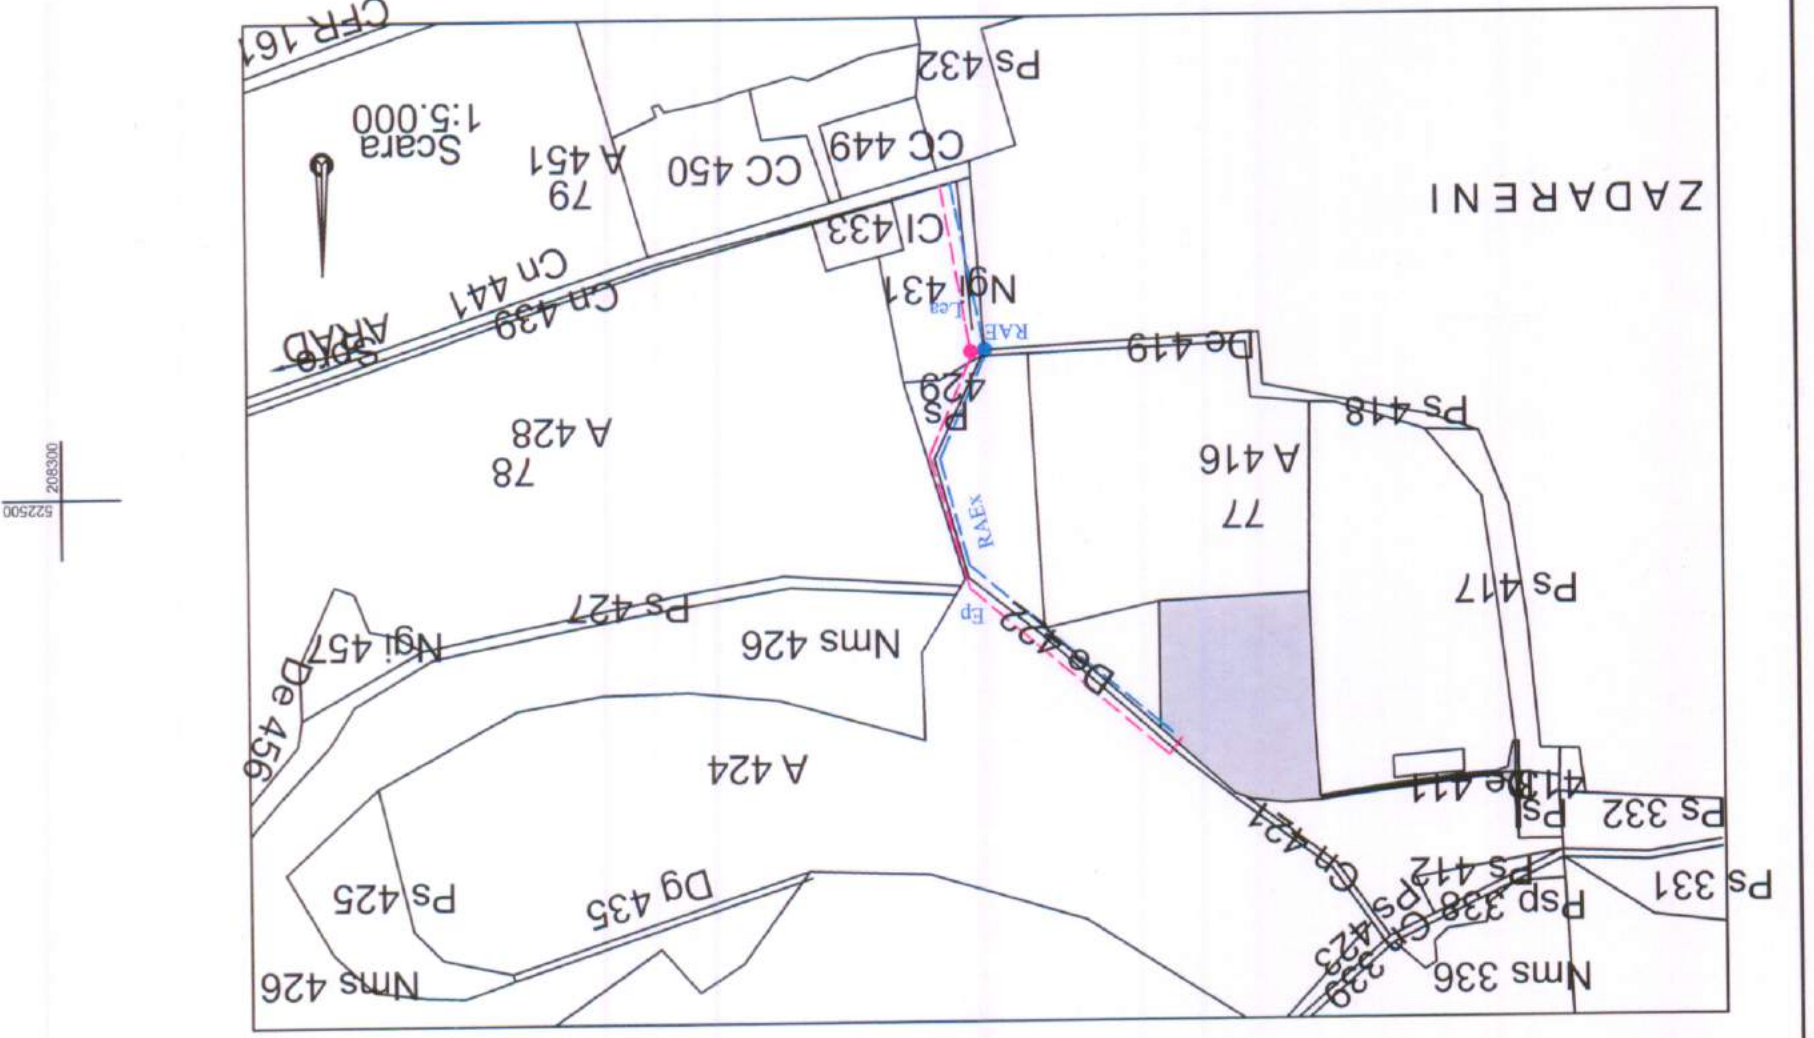

LEGENDA

- LIMITA ZONEI STUDIATE
- LIMITA PROPRIETATII
- TEREN ARABIL EXTRAVILIAN
- DRUMURI SI PARCAJE DE INCINTA PROPUSE
- DRUMURI EXISTOARE EXISTENTE
- PLATFORME BETONATE
- CONSTRUCTII PROPUSE
- DEPOZITE DE BALAST SI SORTURI PROPUSE
- PLATFORME BALASTATE
- BAZINE DE DECONTARE NISIF
- ZONA VERDE NEAMENAJATA
- DEPOZIT STRAT VEGETAL

TEREN AEFENT		EXISTENT		PROPUS	
1	2	1	2	1	2
MP	%	MP	%	MP	%
1	39864,75	96,29	0,00	0,00	0,00
2	525,93	1,27	525,93	1,27	1,27
3	0,00	0,00	1176,29	2,84	0,00
4	0,00	0,00	2990,50	7,22	0,00
5	0,00	0,00	522,39	1,26	0,00
6	0,00	0,00	17645,96	42,63	0,00
7	0,00	0,00	2228,21	5,38	0,00
8	0,00	0,00	5238,78	12,65	0,00
9	0,00	0,00	10062,62	24,31	0,00
10	1009,32	2,44	1009,32	2,44	1009,32
TOTAL INCINTA	41400,00	100,00	41400,00	100,00	100,00

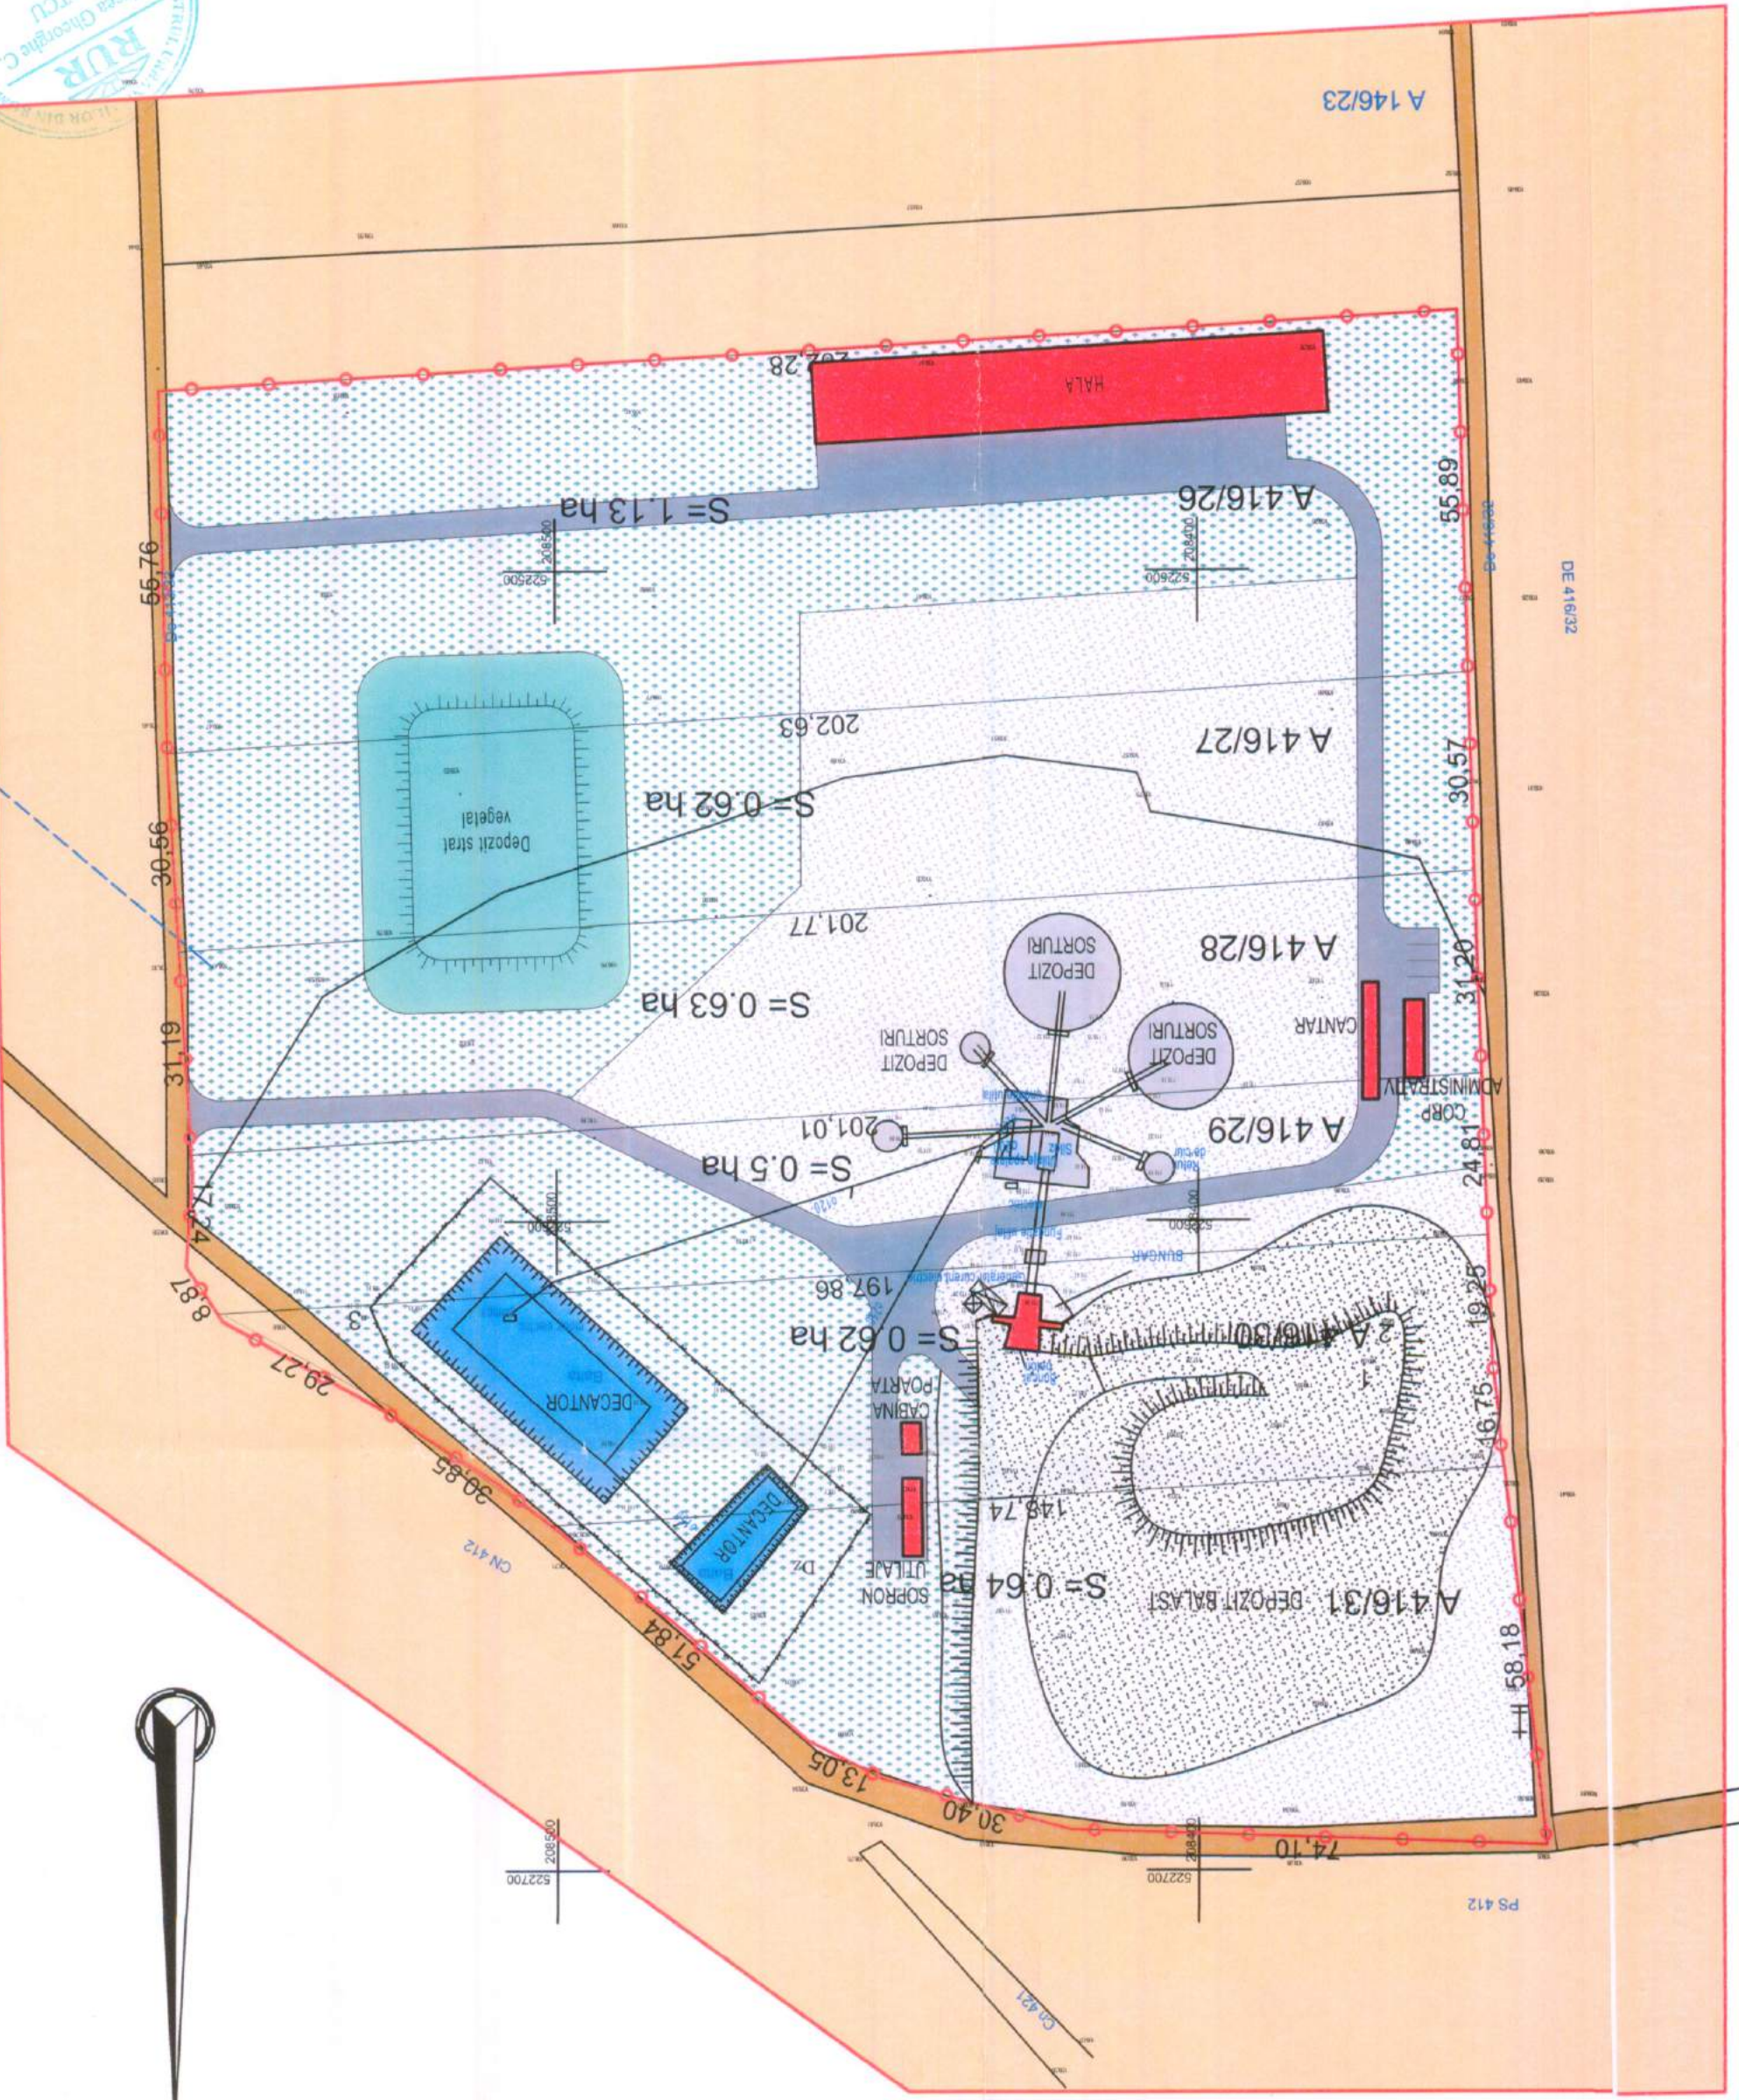

S.C. BATCU DESIGN S.R.L.
 Loc. Zadarenii, F.N. Jud. Arad
STATA SORTARE PRODUSE DE BALASTIERA
 Loc. Zadarenii, F.N. Jud. Arad
SCARA 1:1000
 2009
 Des. COZMA R.
 Arh. BATCU Mircea
REGLAMENTARI URBANISTICE
 03A
 Pt. Nr. 449
 P.U.Z.

