

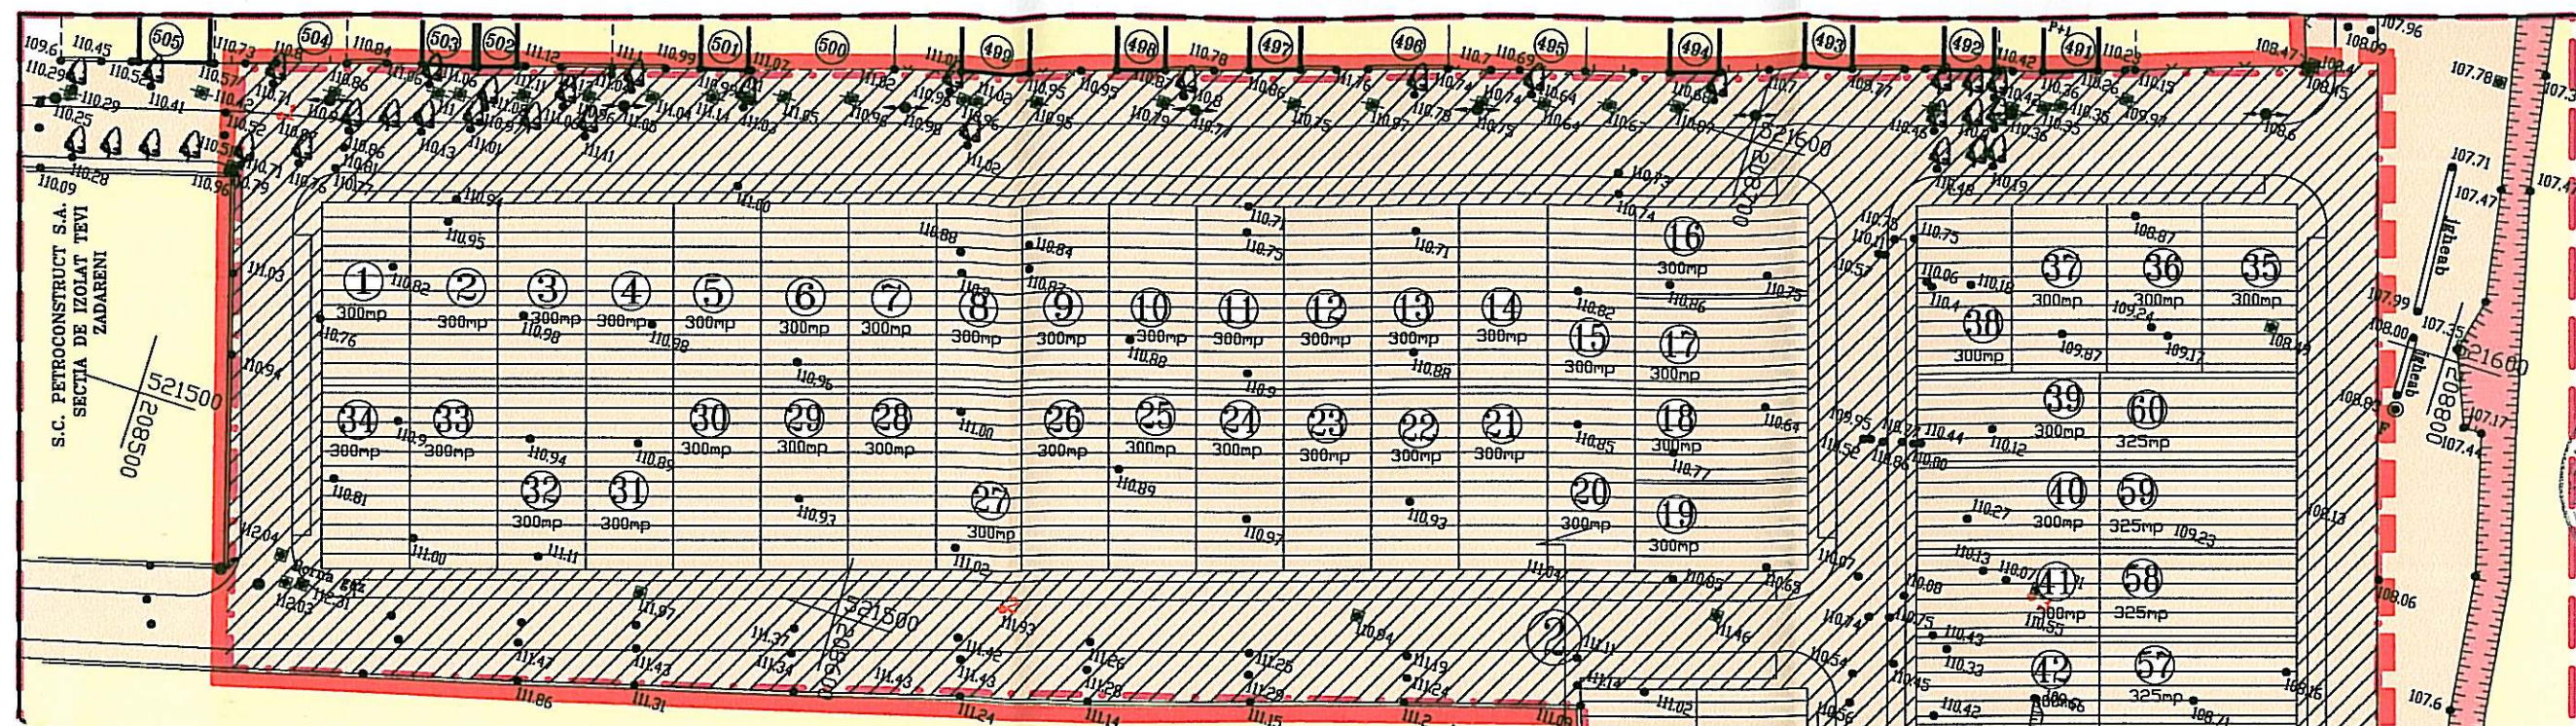


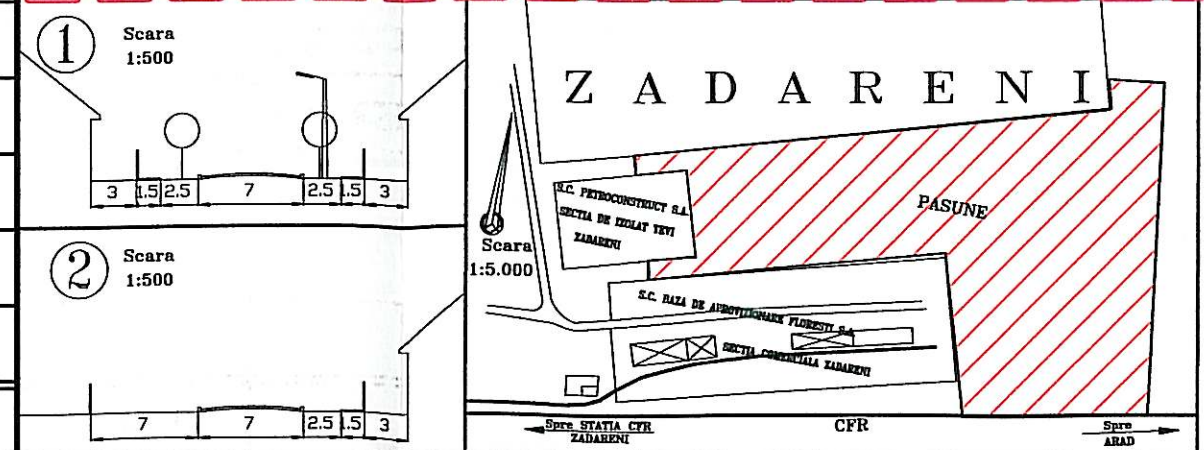

BILANT TERITORIAL PROPUȘ			CIRCULATIA TERENURILOR		
ZONE FUNCTIONALE	SUPRAFATA (mp)	%	ZONE FUNCTIONALE	SUPRAFATA (mp)	%
LOCUINTE	20617	61.0	SUPRAFATA CE URM. A FI CONCESIONATA	20617	61.0
UNITATI INDUSTRIALE	-	-			
UNITATI AGROZOOTEHNICE	-	-			
INSTITUTII SI SERVICII	-	-			
CAI COMUNICATIE	9000	26.5	SUPRAFATA CE URM. A FI TRECUTA IN DOMENIUL PUBLIC	13546	39.0
SPATII VERZI AMENAJATE	4546	12.5			
TEHNICO-EDILITARE	-	-			
DESTINATII SPECIALE	-	-			
TERENURI DEGRADATE	-	-			
APE	-	-			
PADURI	-	-			
PASUNI	-	-			
TOTAL	34160	100	TOTAL	34160	100

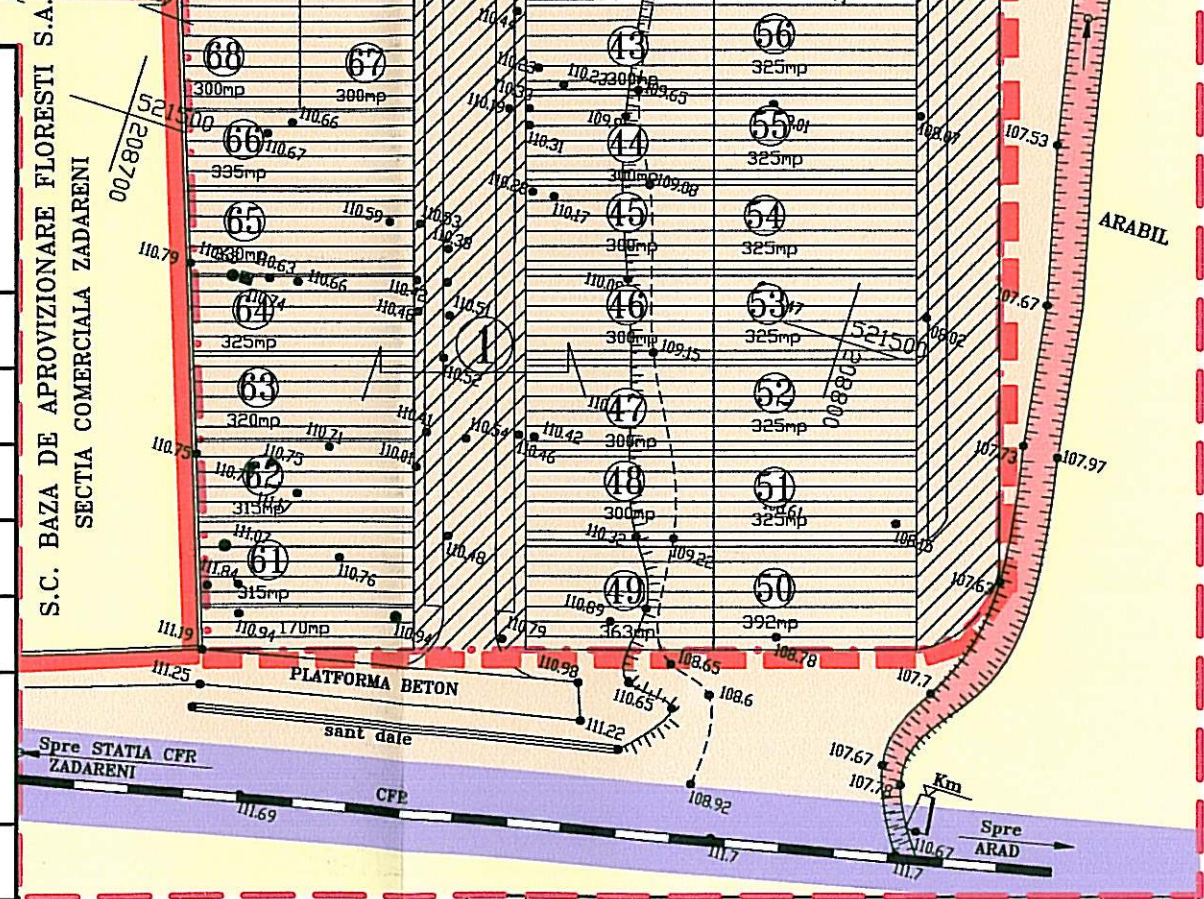

LEGENDA

TERENURI PROPR. PUBLICA DE INTERES JUDETEAN
 TERENURI PROPR. PUBLICA DE INTERES NATIONAL
 TERENURI PROPR. PRIVATA DE INTERES LOCAL
 TERENURI PROPR. PRIVATA A PERS. FIZICE SAU JURIDICE
 TER. CE SE INTENTIONEAZA A FI TRECUTE IN DOM. PUBLIC
 TER. AFLATE IN DOM. PRIVAT DESTINATE CONCESIONARII

ADMINISTRATOR Arh. Ioan Feler

PROIECTANT Arh. Georgiana Feler

DESENATOR Ing. Sorin Jurca

PR. NR. 151

P.U.D. 04A

PLAN URBANISTIC DE DETALIU

SCALA 1:1000

DATA Iulie 2005

OBIECTIV

INTERES PUBLIC

Beneficiar: Primaria Comunei Zadareni