



# P.U.Z.

PLAN URBANISTIC ZONAL  
ZONA DE LOCUINTE,  
ZADARENI - BODROGUL NOU

4 CIRCULATIA TERENURILOR

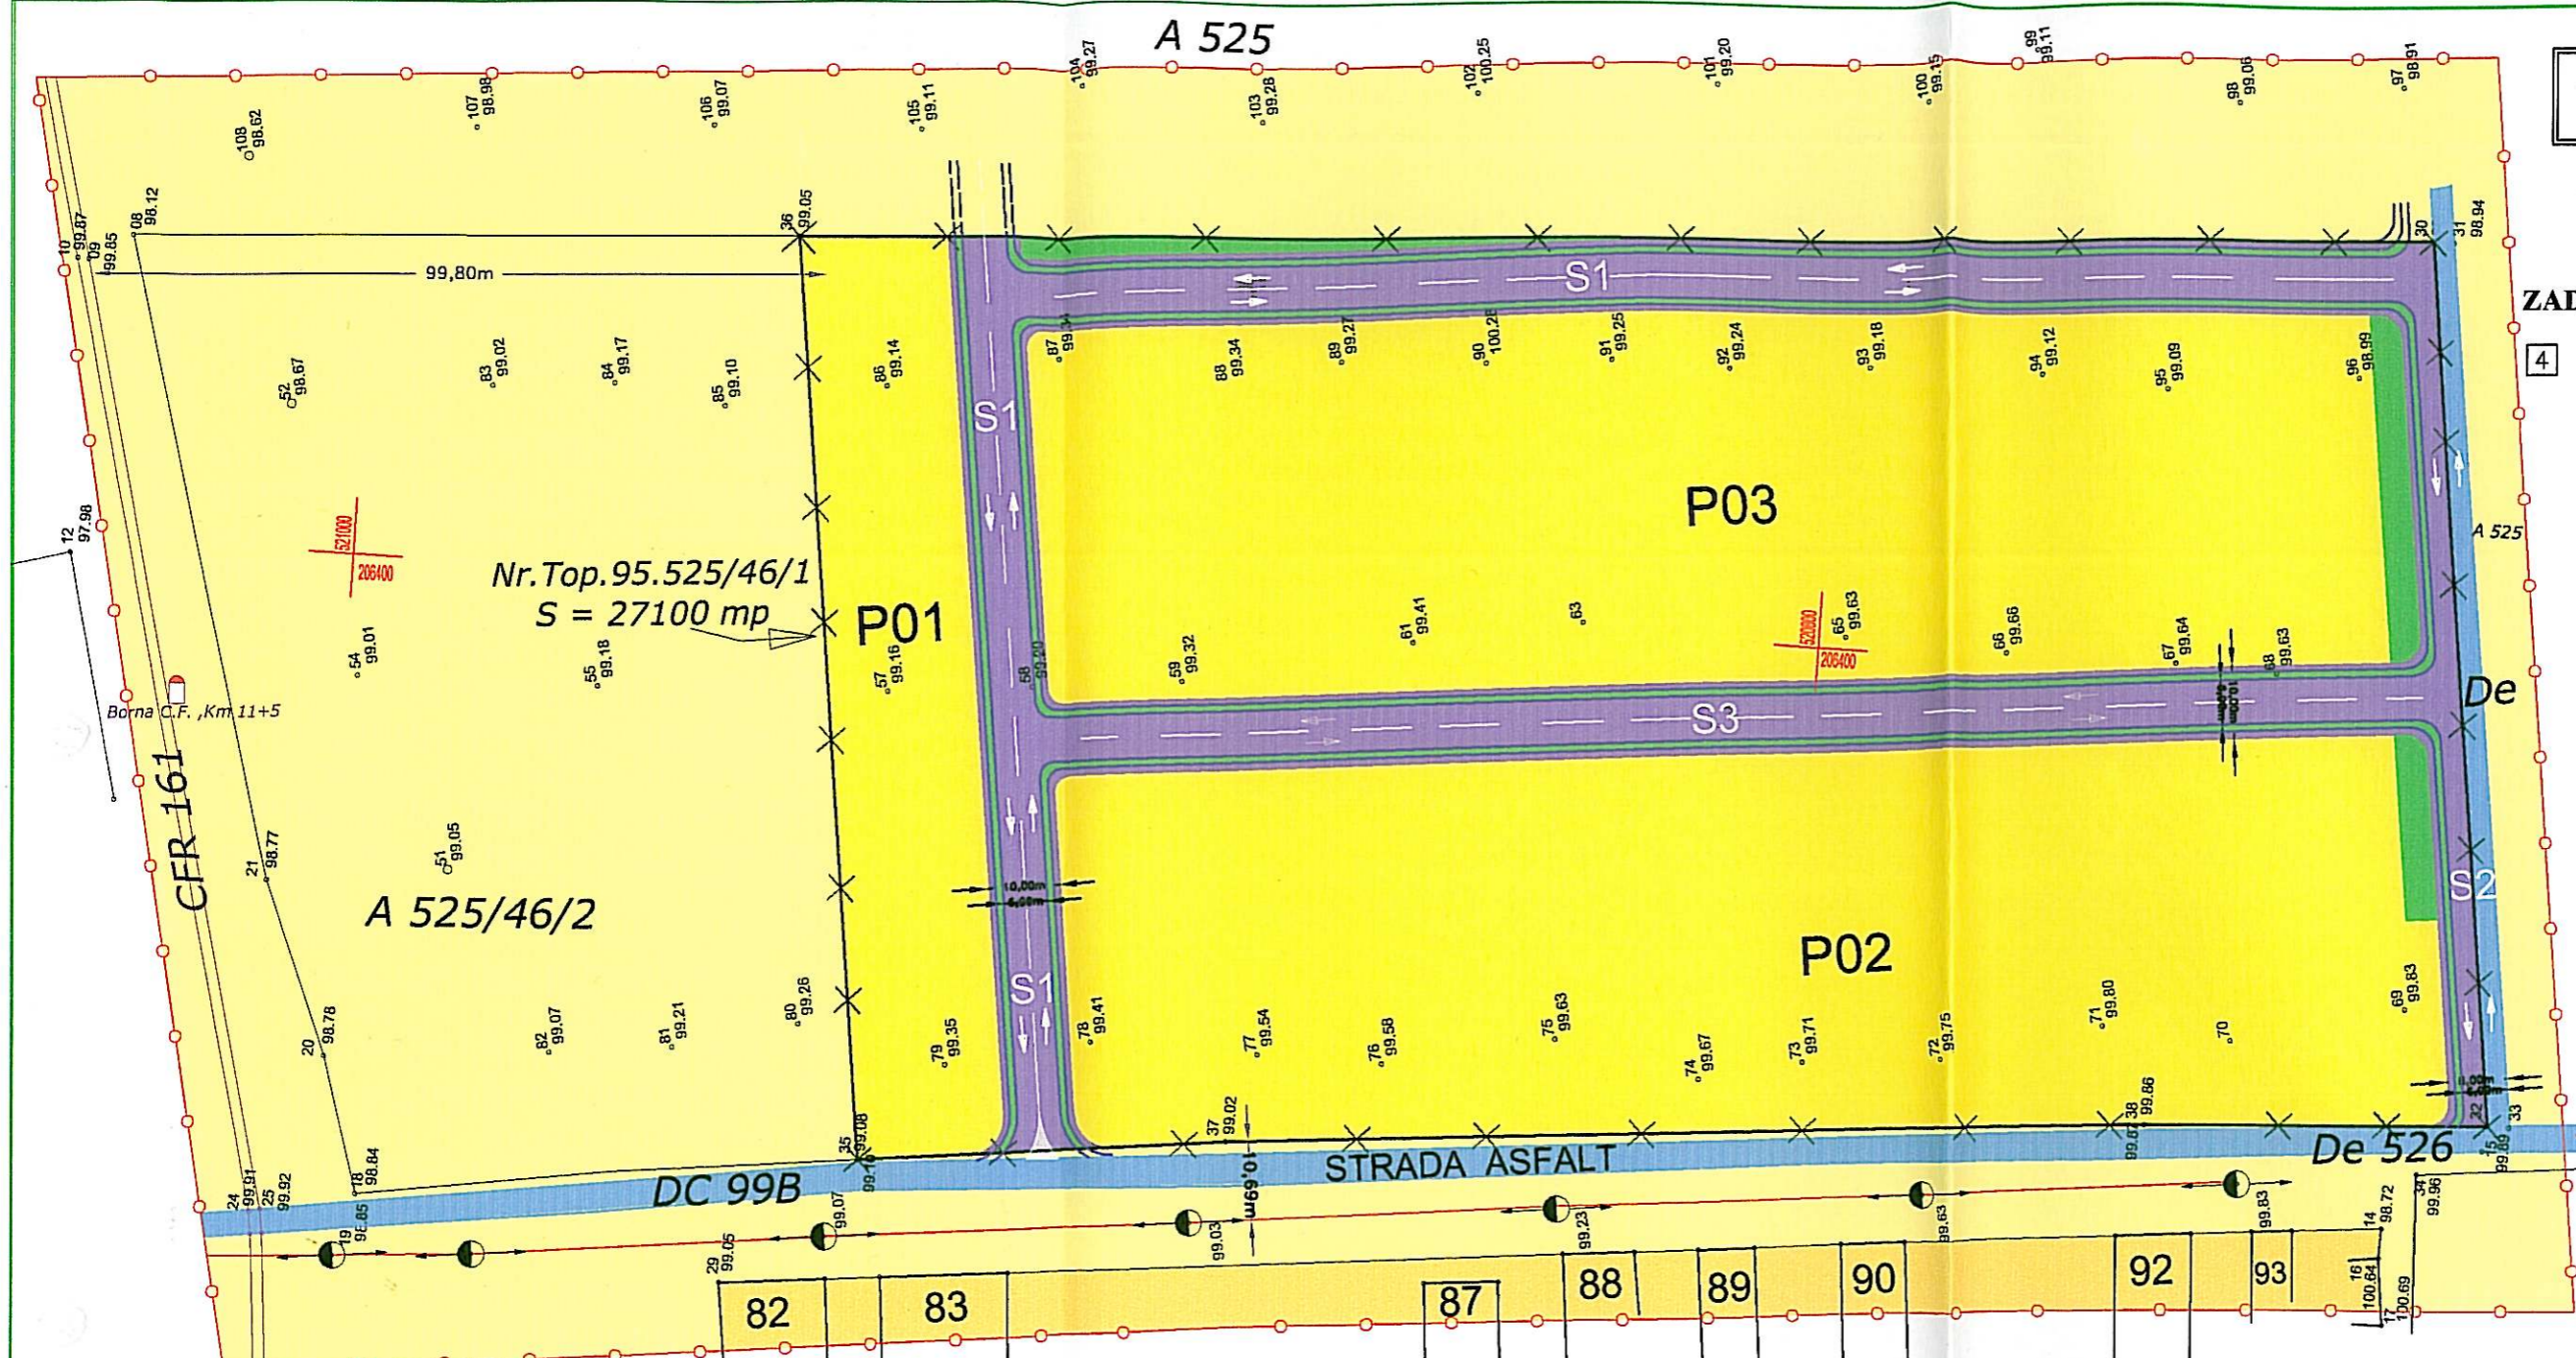

PLAN DE INCADRARE IN ZONA

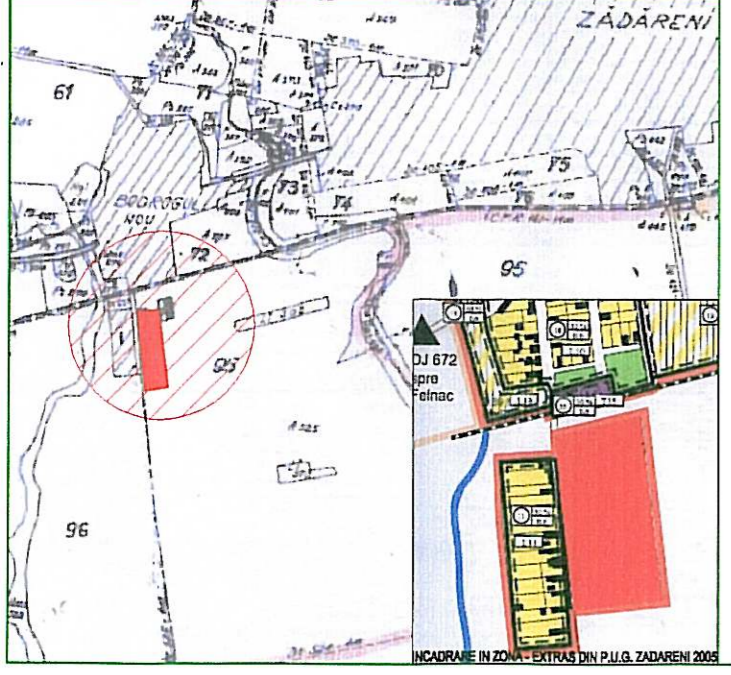

## LEGENDA

- LIMITA ZONEI STUDIATE
- X—X LIMITA INCINTA CU PROPLINERI
- TERENURI AGRICOLE, PASUNE
- ZONA DE LOCUINTE
- TERENURI INTRAVILAN AGRICOL
- CONSTRUCTII EXISTENTE
- CURTI CU CONSTRUCTII
- SPATII VERZI PROPUSE PENTRU AMENAJARE
- SPATII VERZI NEAMENAJATE
- SPATII VERZI ALINIAMENT
- ZONA PIETONALE, PLATFORME, PARCAJE
- CIRCULATII CAROSABILE PROPUSE
- CIRCULATII CAROSABILE EXISTENTE
- DENUMIRE STRADA
- P02 NUMAR PATEU
- SENS CIRCULATIE
- ZONA CALE FERATA

EXECUTANT:	B.I. ARHITECTURA DARIDA IOAN	BENEFICIAR:	Mihail Cristian
ACTIUNEA:	NUMELE:	SEMNATURA:	DENUMIRE:
SEF PROIECT:	arh. DARIDA IOAN		ZONA DE LOCUINTE, ZADARENI-BODROGUL NOU
PROIECTAT:	arh. DARIDA IOAN		PLAN DE SITUATIE CIRCULATIA TERENURILOR
DESENAT:	CRISAN MIHAI	1:1000	
	Data: decembrie 2008	Nr.proiect: 14/2008	Faza : P.U.Z.