
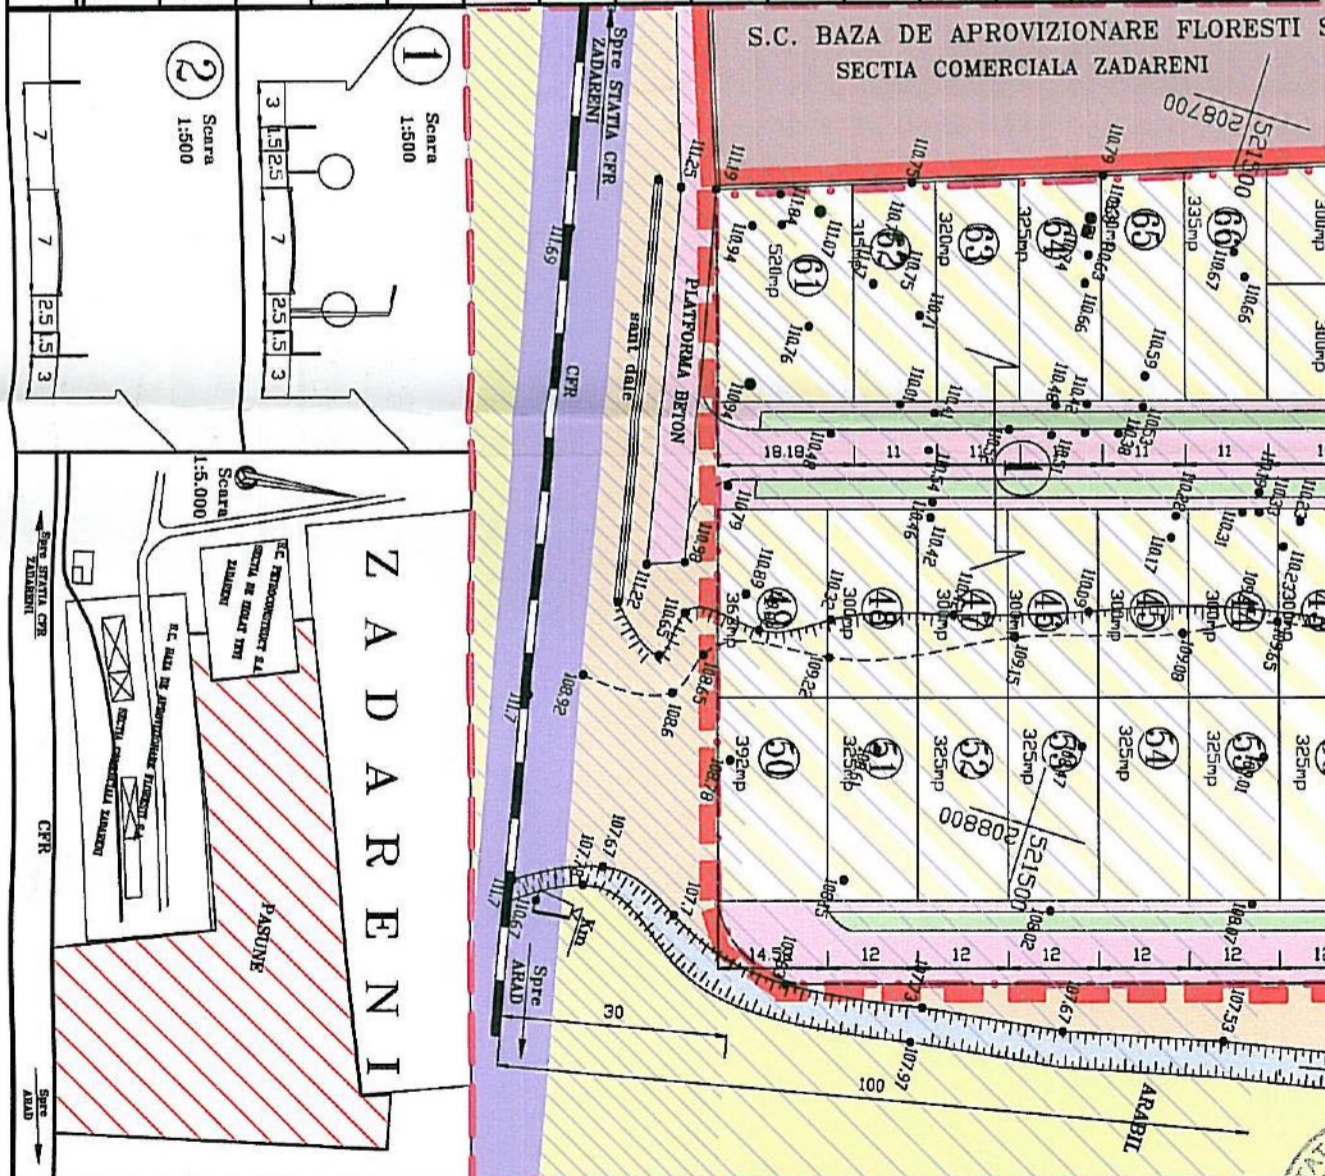


BILANT TERITORIAL EXISTENT		BILANT TERITORIAL PROPOS	
ZONE FUNCTIONALE	SUPRAFATA (mp)	ZONE FUNCTIONALE	SUPRAFATA (mp)
LOCUINTE	-	LOCUINTE	20617
UNITATI INDUSTRIALE	-	UNITATI INDUSTRIALE	-
UNITATI AGROZOOTEHNICE	-	UNITATI AGROZOOTEHNICE	-
INSTITUTII SI SERVICII	-	INSTITUTII SI SERVICII	-
CAI COMUNICATIE	3500	CAI COMUNICATIE	9000
SPATII VERZI NEAMEN.	3400	SPATII VERZI AMENAJATE	4546
TEHNICO-EDILITARE	-	TEHNICO-EDILITARE	-
DESTINATII SPECIALE	-	DESTINATII SPECIALE	-
TERENURI DEGRADATE	300	TERENURI DEGRADATE	-
APE	-	APE	-
PADURI	-	PADURI	-
PASUNI	26960	PASUNI	-
TOTAL	34160	TOTAL	34160

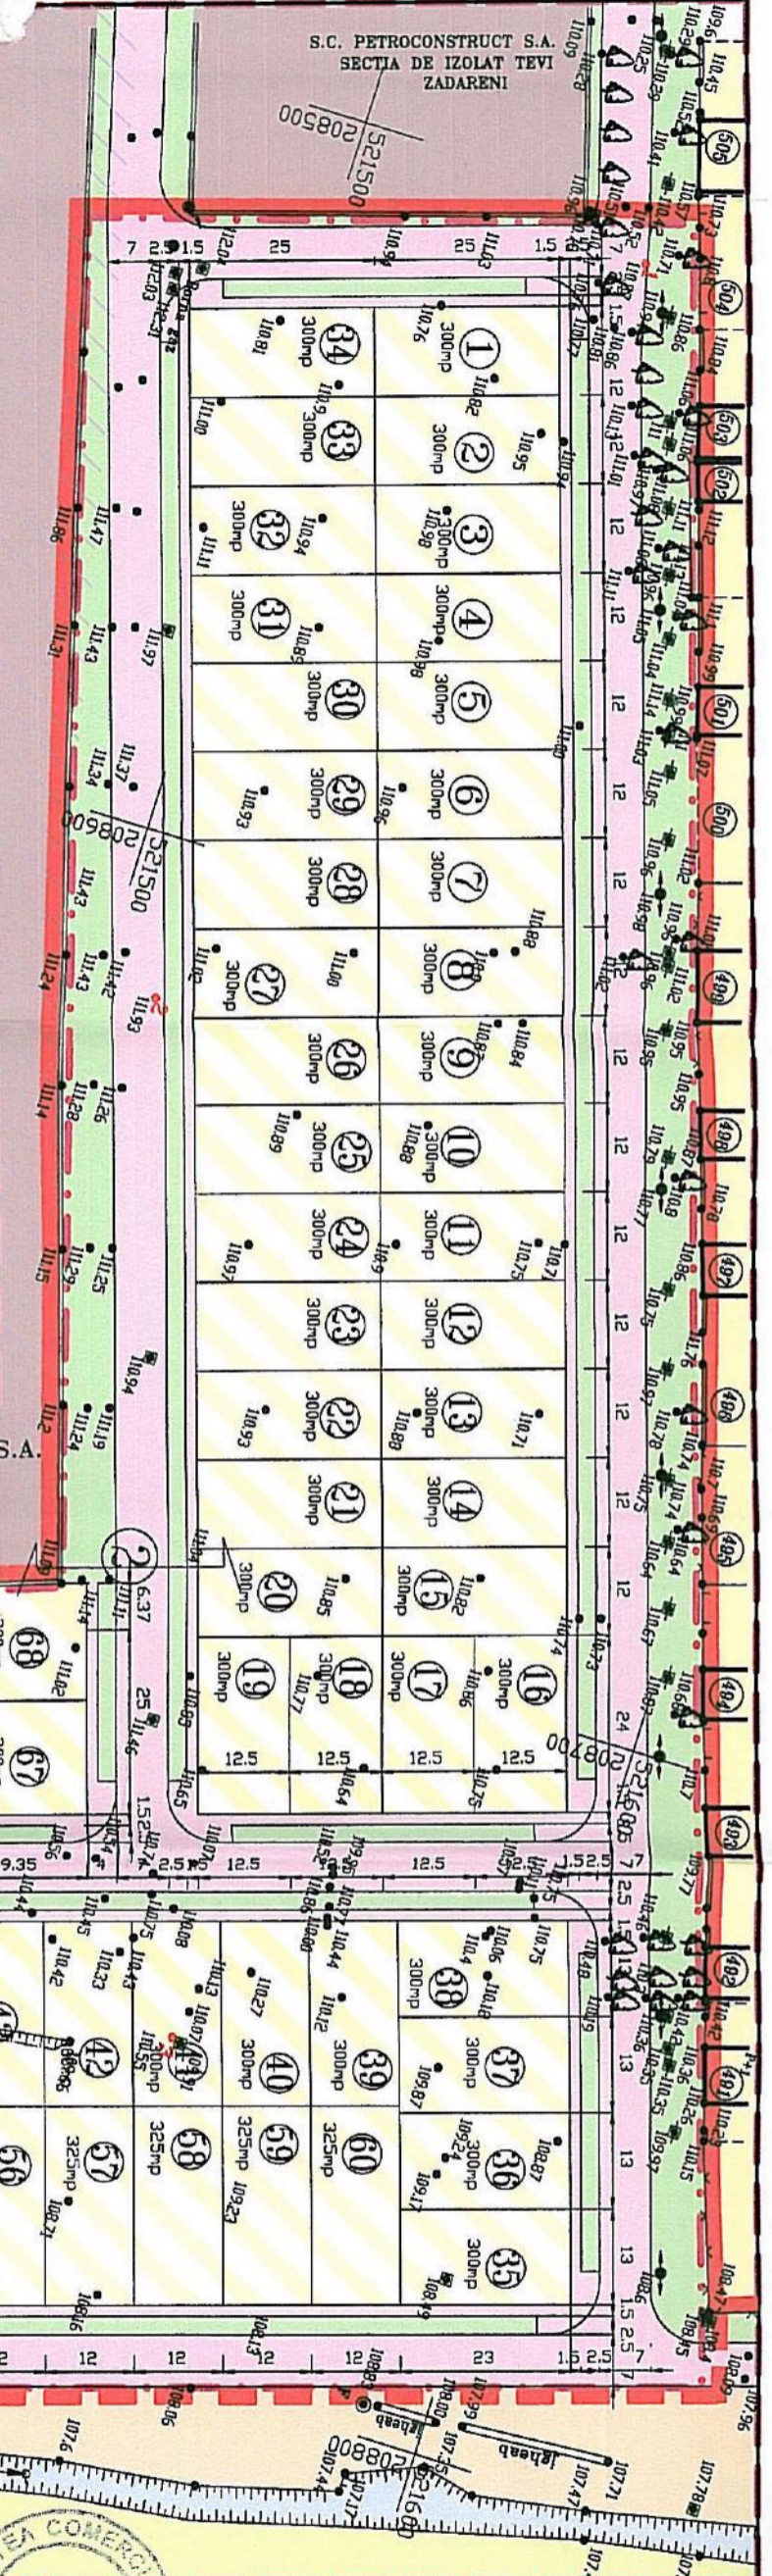

LEGENDA

	LIMITA ZONEI STUDIATE
	LIMITE DE PROPRIETATE STUDIATE
	LIMITA INTRAVILAN EXISTENT
	LIMITA INTRAVILAN PROPOS
	LIMITE PARCELE LOCUINTE PROPUSE
	CLADIRI DE LOCUIT EXISTENTE
	ZONA LOCUINTE PROPUSE
	ZONA INDUSTRIALA EXISTENTA

	SPATII VERZI AMENAJATE
	CIRCULATII AUTO, TROTUARE, ALEI
	CIRCULATII FERROVIARE EXISTENTE
	PASUNE
	TEREN ARABIL
	APE
	ZONA DE PROTECTIE LEA
	ZONA DE PROTECTIE CFR
	ZONA DE SIGURANTA CFR

Administrador Arh. Ioan Feiler

OBIECTIV

Sef proiect arh. Georgeta Feiler
 Proiectat arh. Georgeta Feiler
 Desenat ing. Sorin Jurca

Beneficiar: Primaria Comunei Zadareni
 PLAN URBANISTIC DE DETALIU

Pr. Nr. 151
 P.U.D. 02A

1:1000
 iulie 2005

REGLEMENTARI URBANISTICE

MODIFICAT 2