


PLAN URBANISTIC ZONAL

Scara 1 : 1000

CENTRUL DE ECHITATIE


PLAN INCADRARE IN ZONA

Scara 1:5000

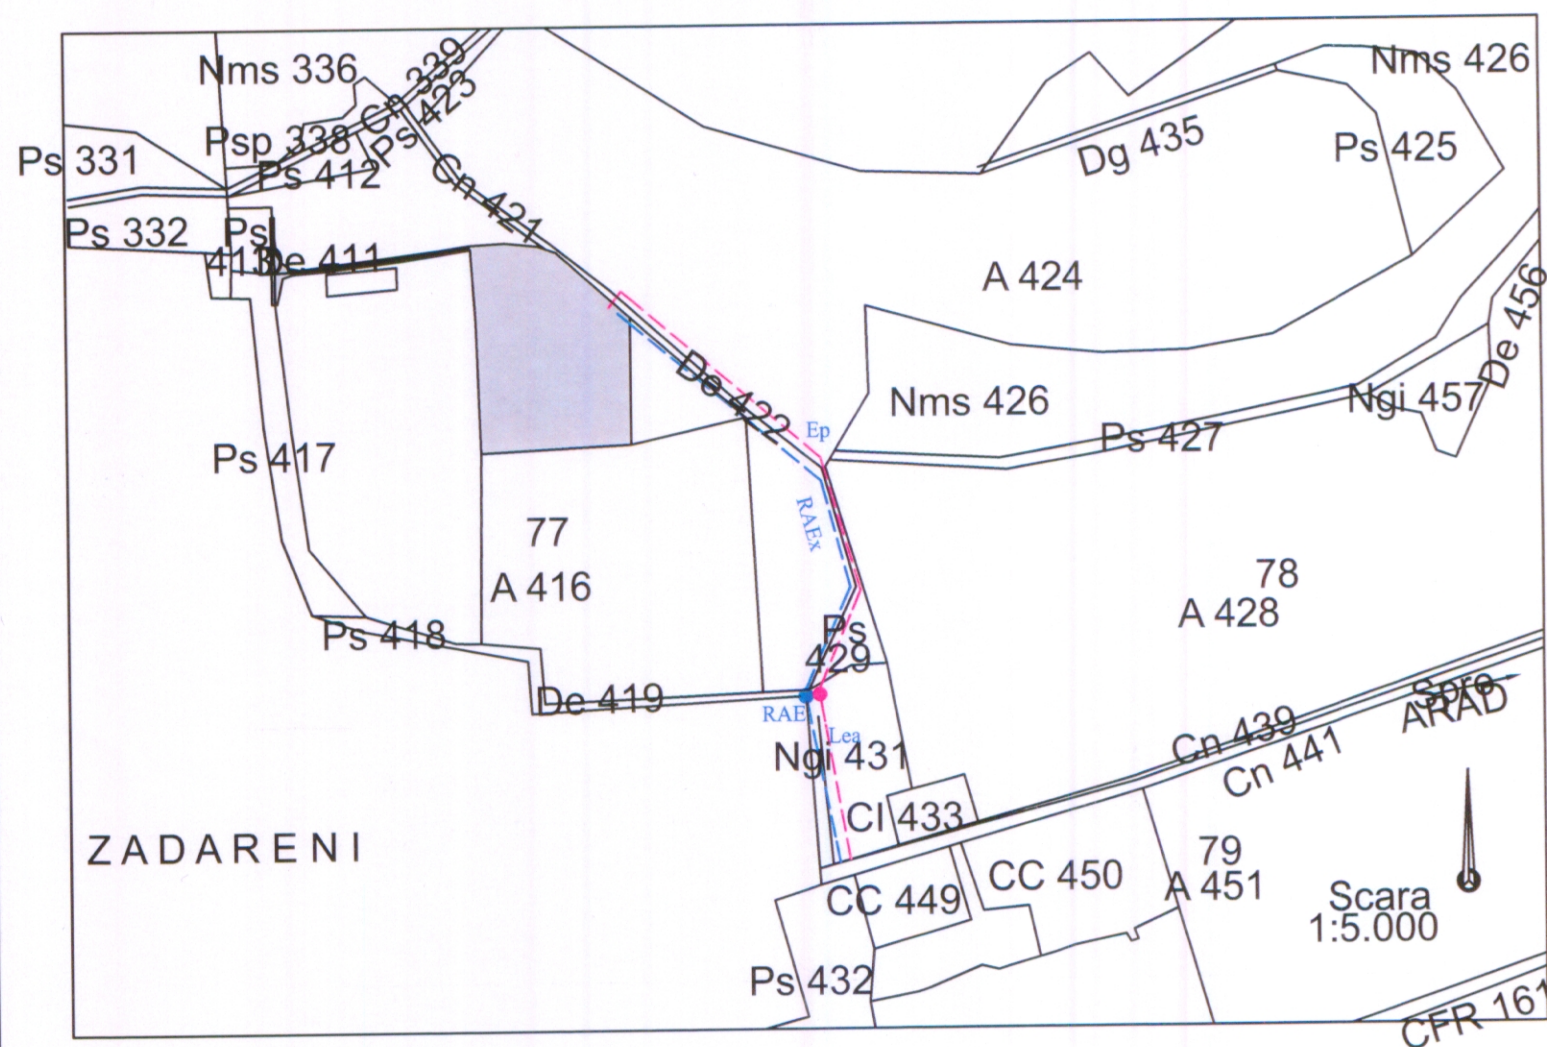

LEGENDA

- LIMITA ZONEI STUDIATE
- LIMITA PROPRIETATII
- TEREN ARABIL EXTRAVILAN
- DRUMURI EXTERIOARE EXISTENTE
- DRUMURI SI PARCAJE DE INCINTA PROPUSE
- PLATFORME BETONATE
- CONSTRUCTII PROPUSE
- DEPOZITE DE BALAST SI SORTURI PROPUSE
- PLATFORME BALASTATE
- BAZINE DE DECANTARE NISIP
- ZONA VERDE NEAMENAJATA
- DEPOZIT STRAT VEGETAL

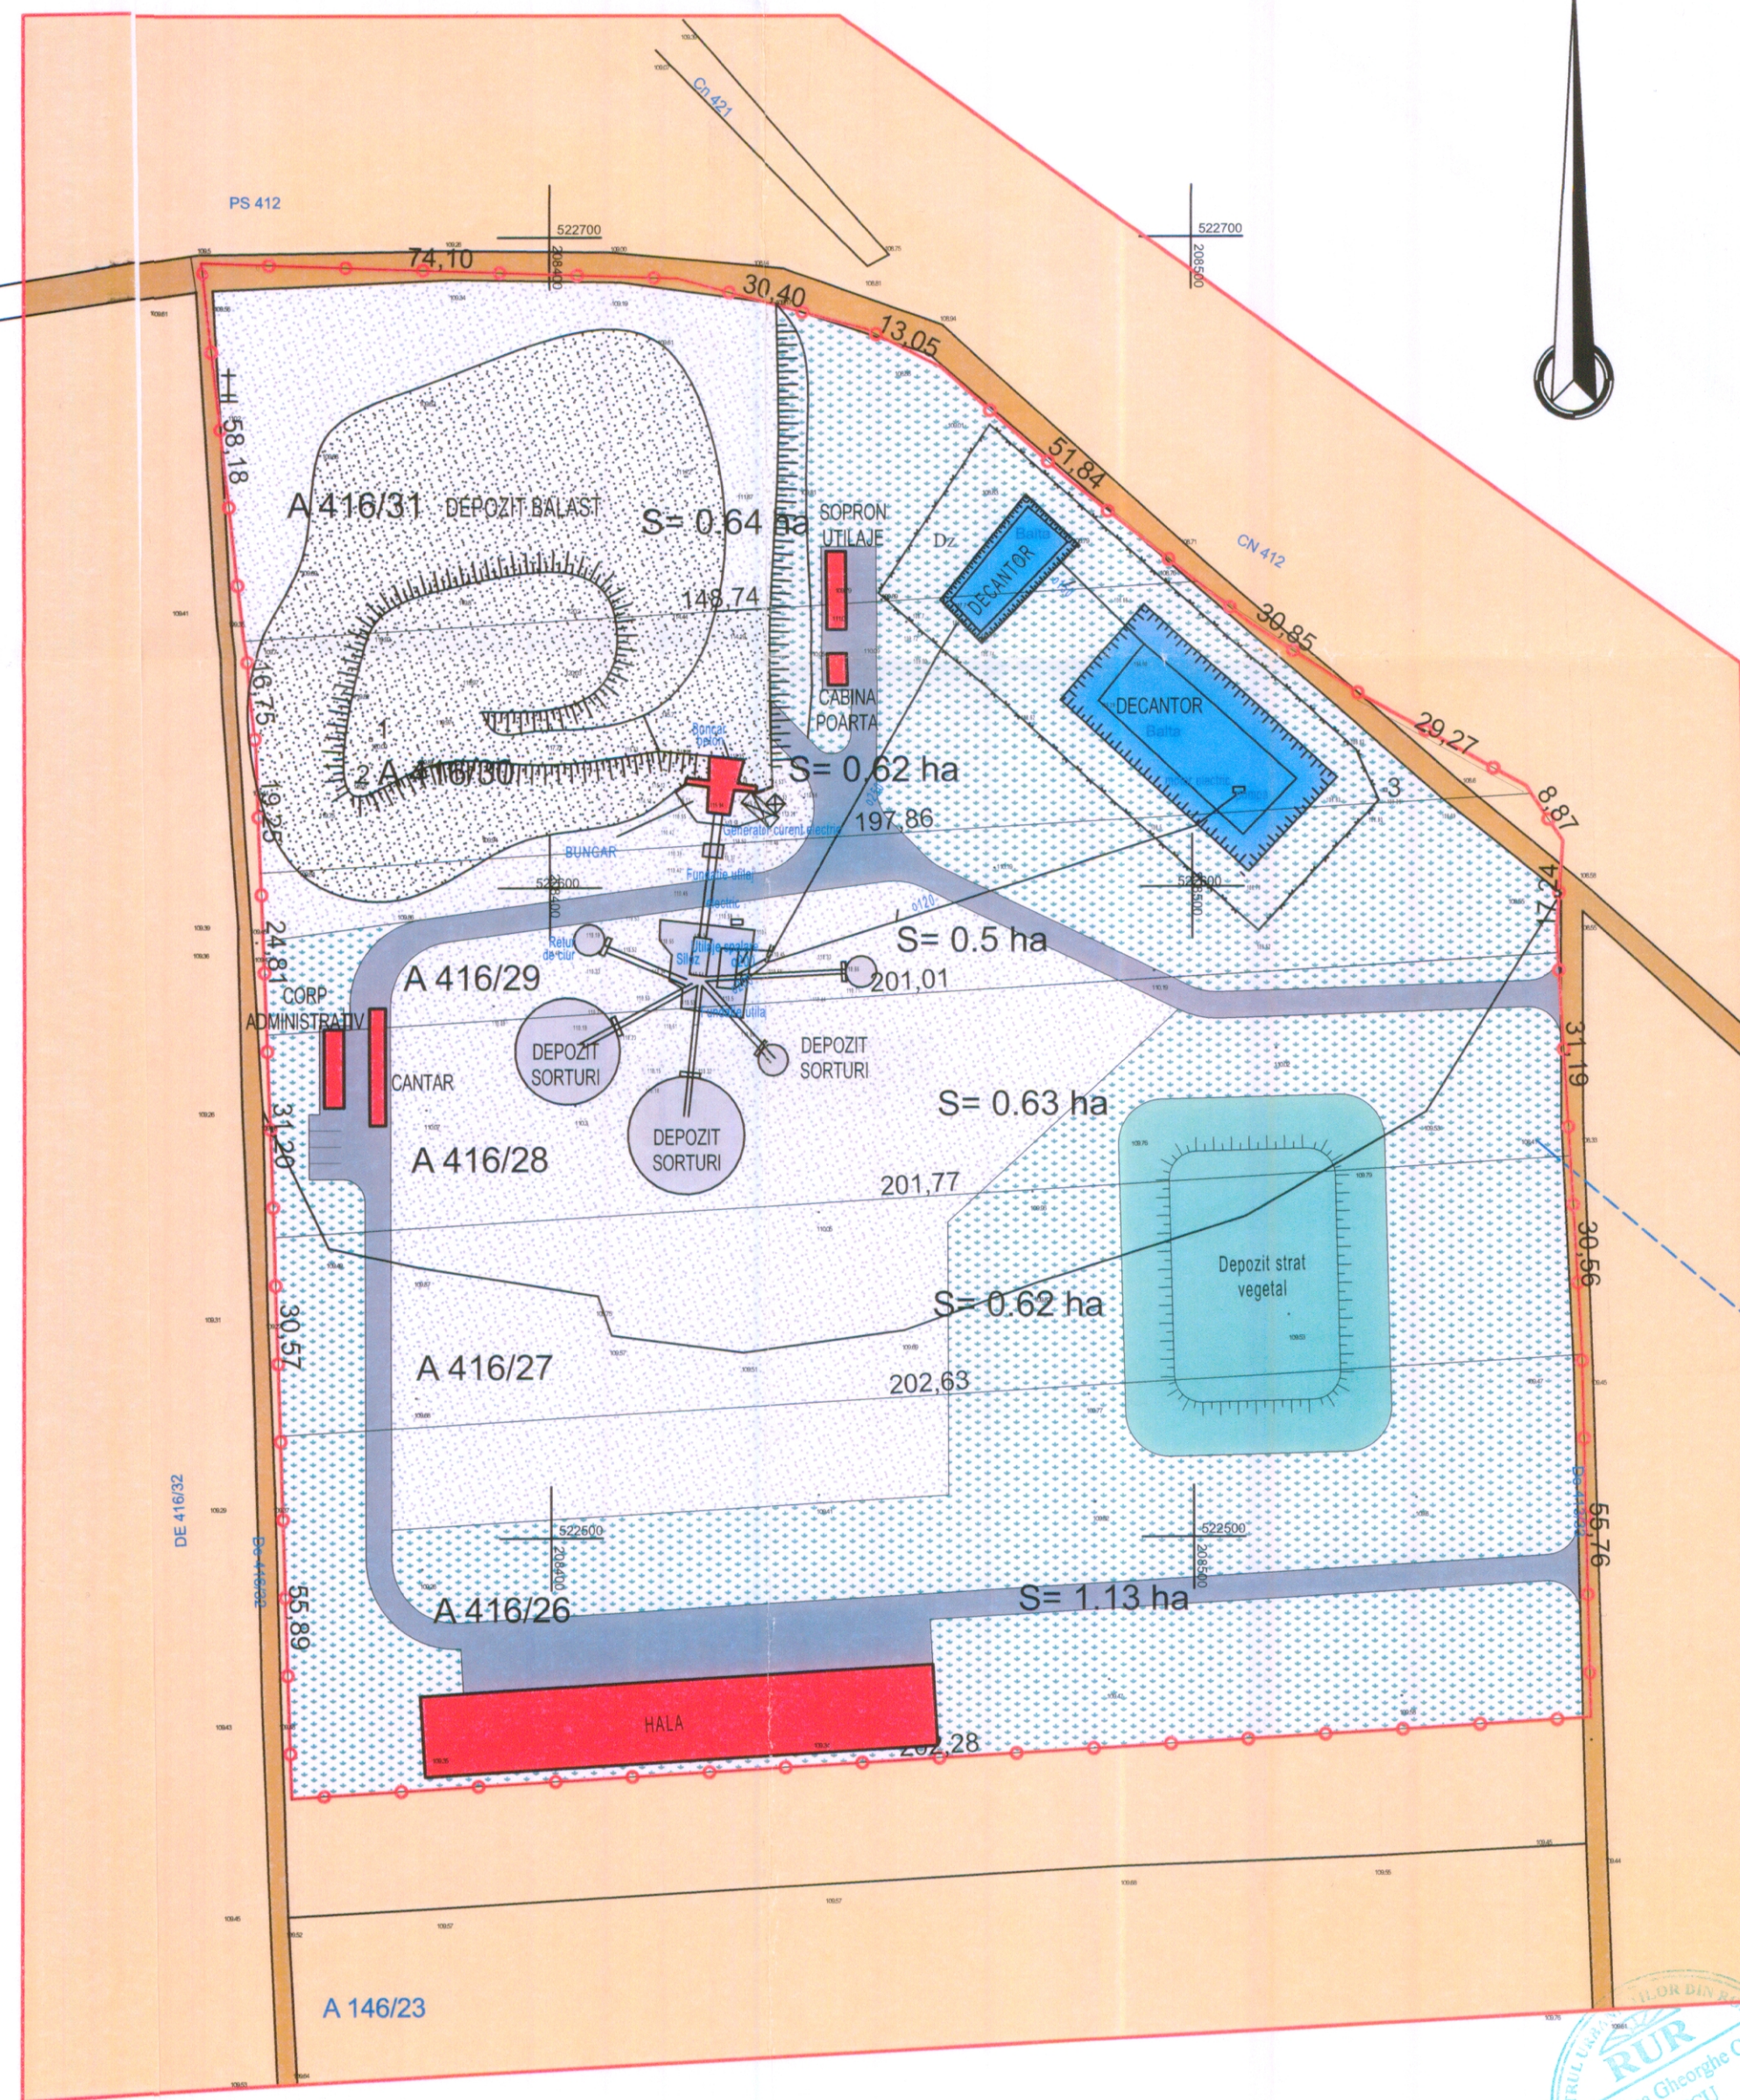

BILAN TERITORIAL INCINTA

TEREN AFENT	EXISTENT		PROPUSE	
	MP	%	MP	%
1 Teren arabil extravilan	39864,75	96,29	0,00	0,00
2 Drumuri existente	525,93	1,27	525,93	1,27
3 Constructii propuse	0,00	0,00	1176,29	2,84
4 Circulatii propuse (Pietonale, carosabile si pje)	0,00	0,00	2990,50	7,22
5 Platforme betonate	0,00	0,00	522,39	1,26
6 Zone verzi neamenajate	0,00	0,00	17645,96	42,63
7 Depozit strat vegetal prop.	0,00	0,00	2228,21	5,38
8 Depozit balast	0,00	0,00	5238,78	12,65
9 Platforma balastata	0,00	0,00	10062,62	24,31
10 Luciu apa (bazine decant)	1009,32	2,44	1009,32	2,44
TOTAL INCINTA	41400,00	100,00	41400,00	100,00

S.C. BATCU DESIGN S.R.L. ARAD		Benef. S.C. CAVE PERINO S.R.L. Loc. Zadareni, nr.567, jud. Arad		Pr. Nr. 449
		STATIE SORTARE PRODUSE DE BALASTIERA Loc. Zadareni, F.N., jud. Arad		P.U.Z.
SEF PROIECT	Arh. BATCU Mircea	SCARA 1:1000	REGLEMENTARI URBANISTICE	03A
PROIECTAT	Arh. BATCU Mircea			
DESENAT	Des. COZMA R.	2009		

