






 

PLAN URBANISTIC DE DETALIU


CONSTRUIRE SPALATORIE AUTO SI SPATIU COMERCIAL

Jud. Arad, com. Zadareni, DJ 682 dreapta

4 PROPRIETATEA ASUPRA TERENURILOR
CIRCULATIA JURIDICA A TERENURILOR

LEGENDA:

-  LIMITA INCINTA PROPUNERI S = 2.000 mp, conform Extras CF 302215 Zadareni
-  LIMITA ZONA STUDIATA S = 5.150 mp
-  LIMITA LIMITE IMOBILE CONFORM CADASTRU GENERAL
-  DOMENIUL PUBLIC AL STATULUI, DE INTERES JUDETEAN
-  DOMENIUL PRIVAT AL STATULUI, DE INTERES LOCAL
-  DOMENIUL PRIVAT AL PERSONELOR FIZICE SI JURIDICE, DE INTERES LOCAL
-  DOMENIUL PRIVAT AL PERSONELOR FIZICE SI JURIDICE, DE INTERES LOCAL, SE VA REZERVA PENTRU POSIBILITATEA EXTINDERII PROSPECTULUI STRADAL AL De 428 / 89 CU CCA. 2 m DREAPTA-STANGA FATA DE PROSPECT De ACTUAL

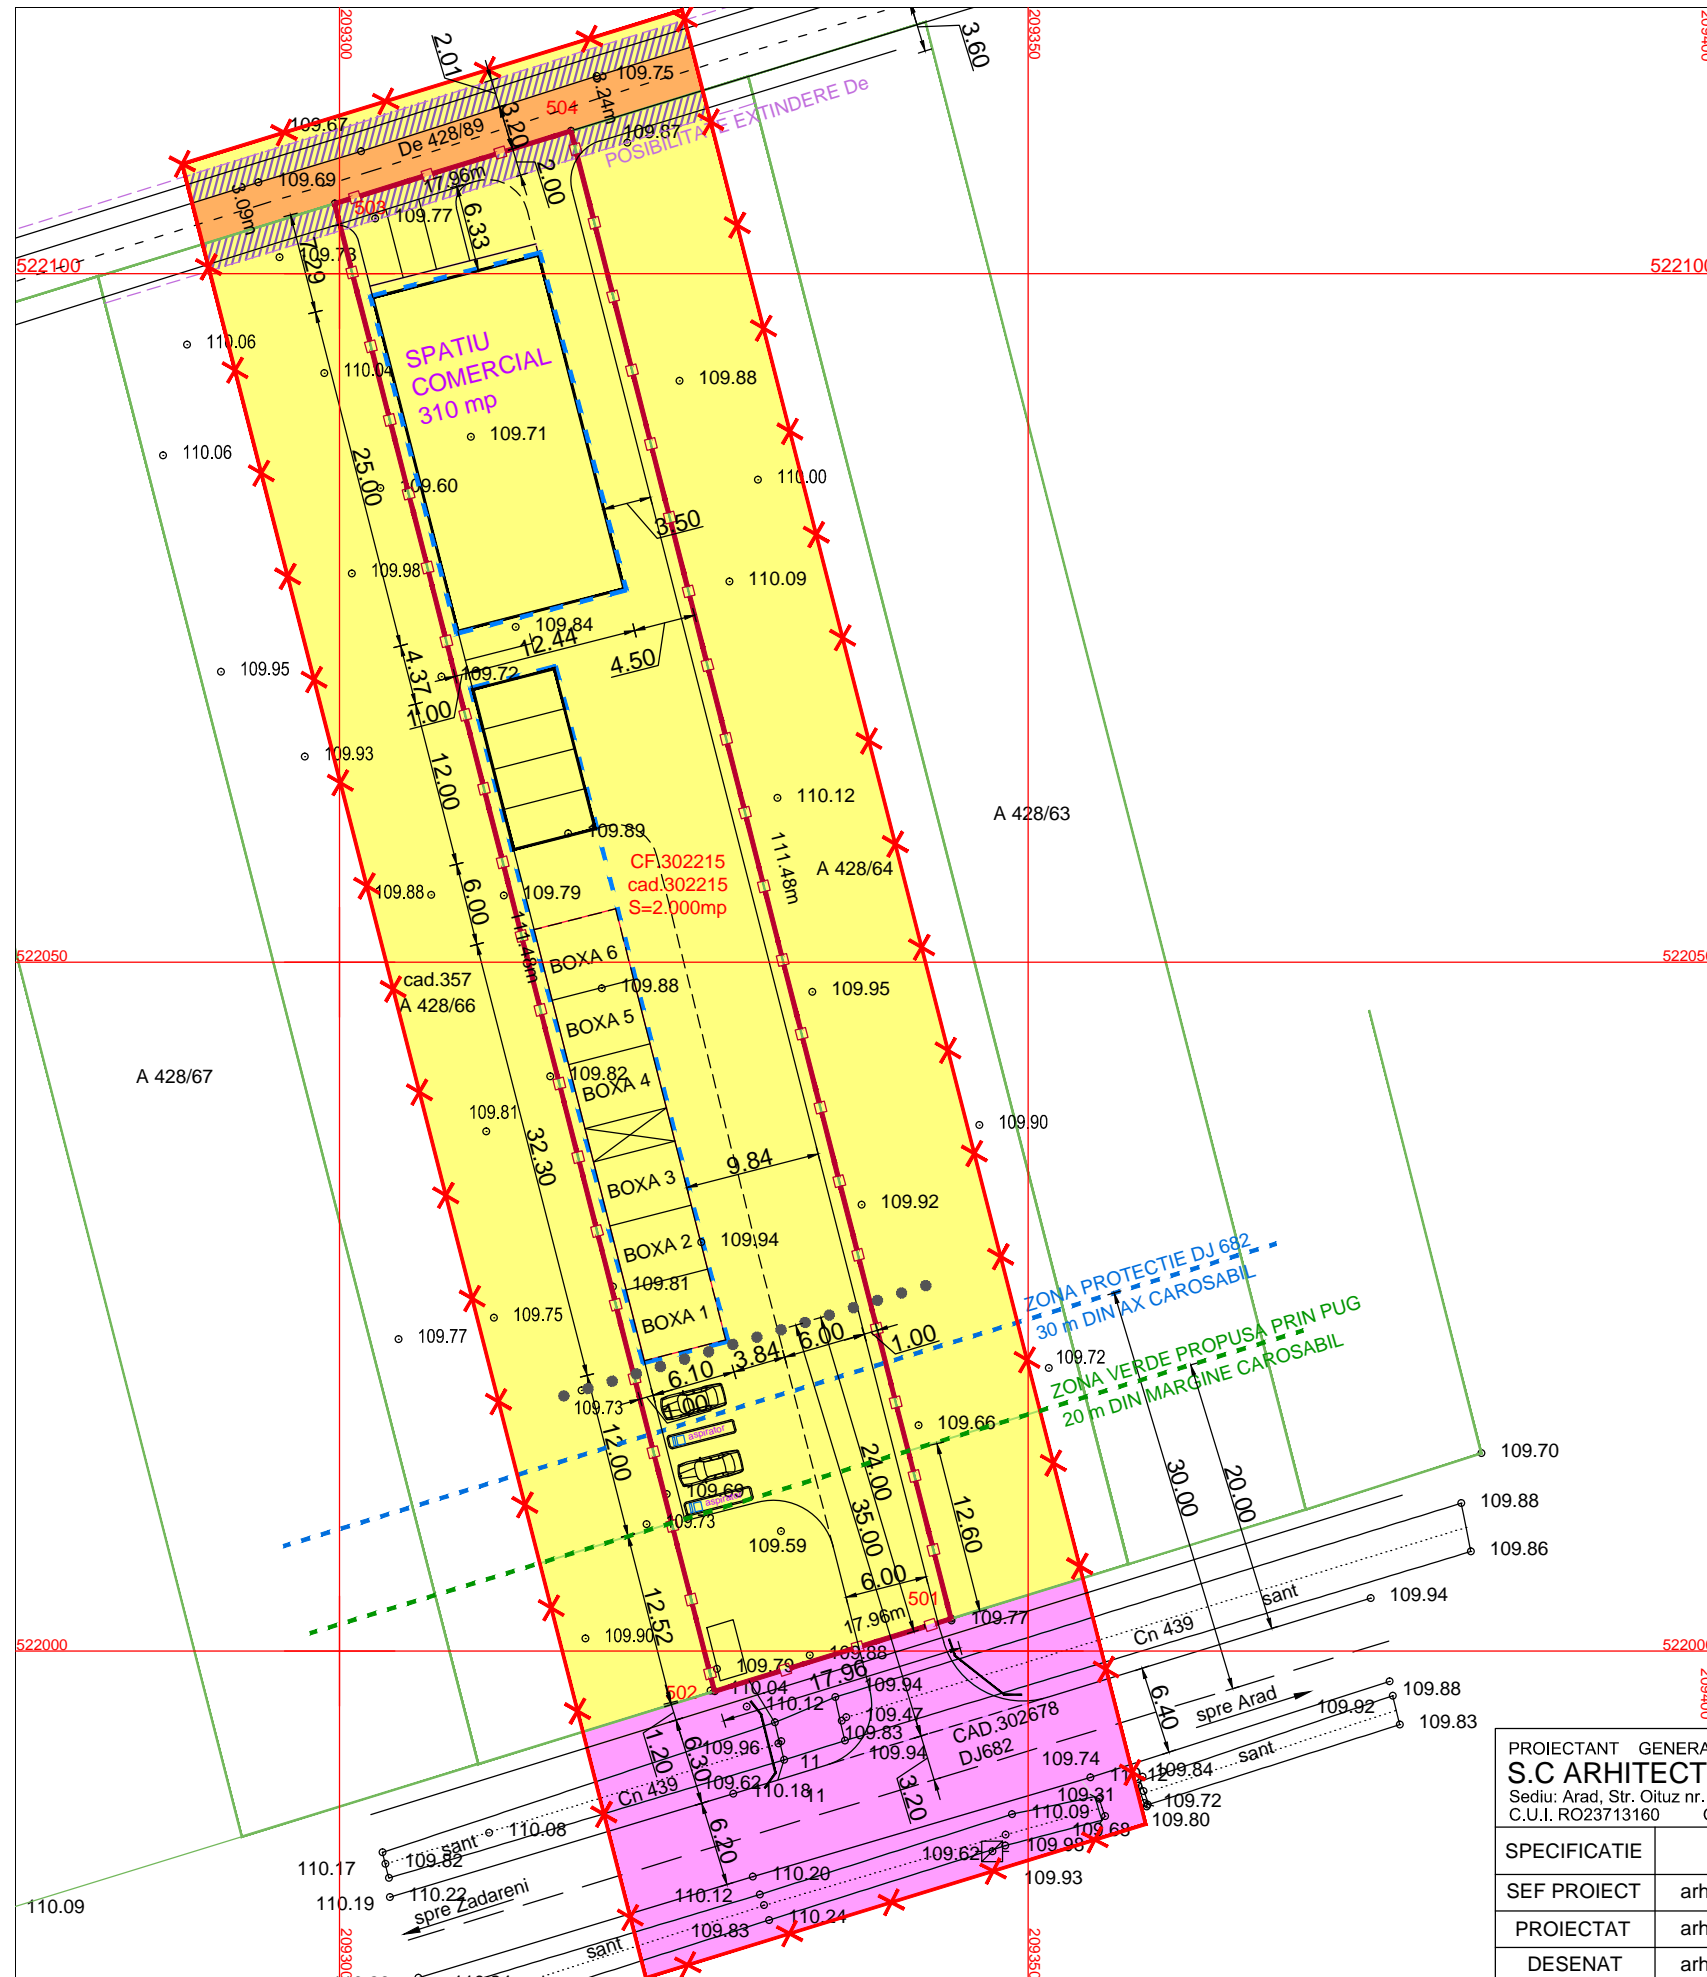

PROIECTANT GENERAL S.C ARHITECTONIC S.R.L. Sediul: Arad, Str. Oltuz nr. 119a C.U.I. RO23713160 O.R.C. JO2/682/2008		Beneficiar: GROS PETRU GAROFEL	Pr. nr. 133/2021
SPECIFICATIE	NUME	SEMNATURA	Scara: 1:500
SEF PROIECT	arh. DORIANA BALOGH		Titlu Proiect: CONSTRUIRE SPALATORIE AUTO SI SPATIU COMERCIAL Intravilan com. Zadareni, DJ 682 dreapta Extras CF 302215 Zadareni
PROIECTAT	arh. DORIANA BALOGH		FAZA: P.U.D.
DESENAT	arh. DORIANA BALOGH		Data: oct. 2021
PROPRIETATEA ASUPRA TERENURILOR CIRCULATIA JURIDICA A TERENURILOR			Plansa nr. 04 A