


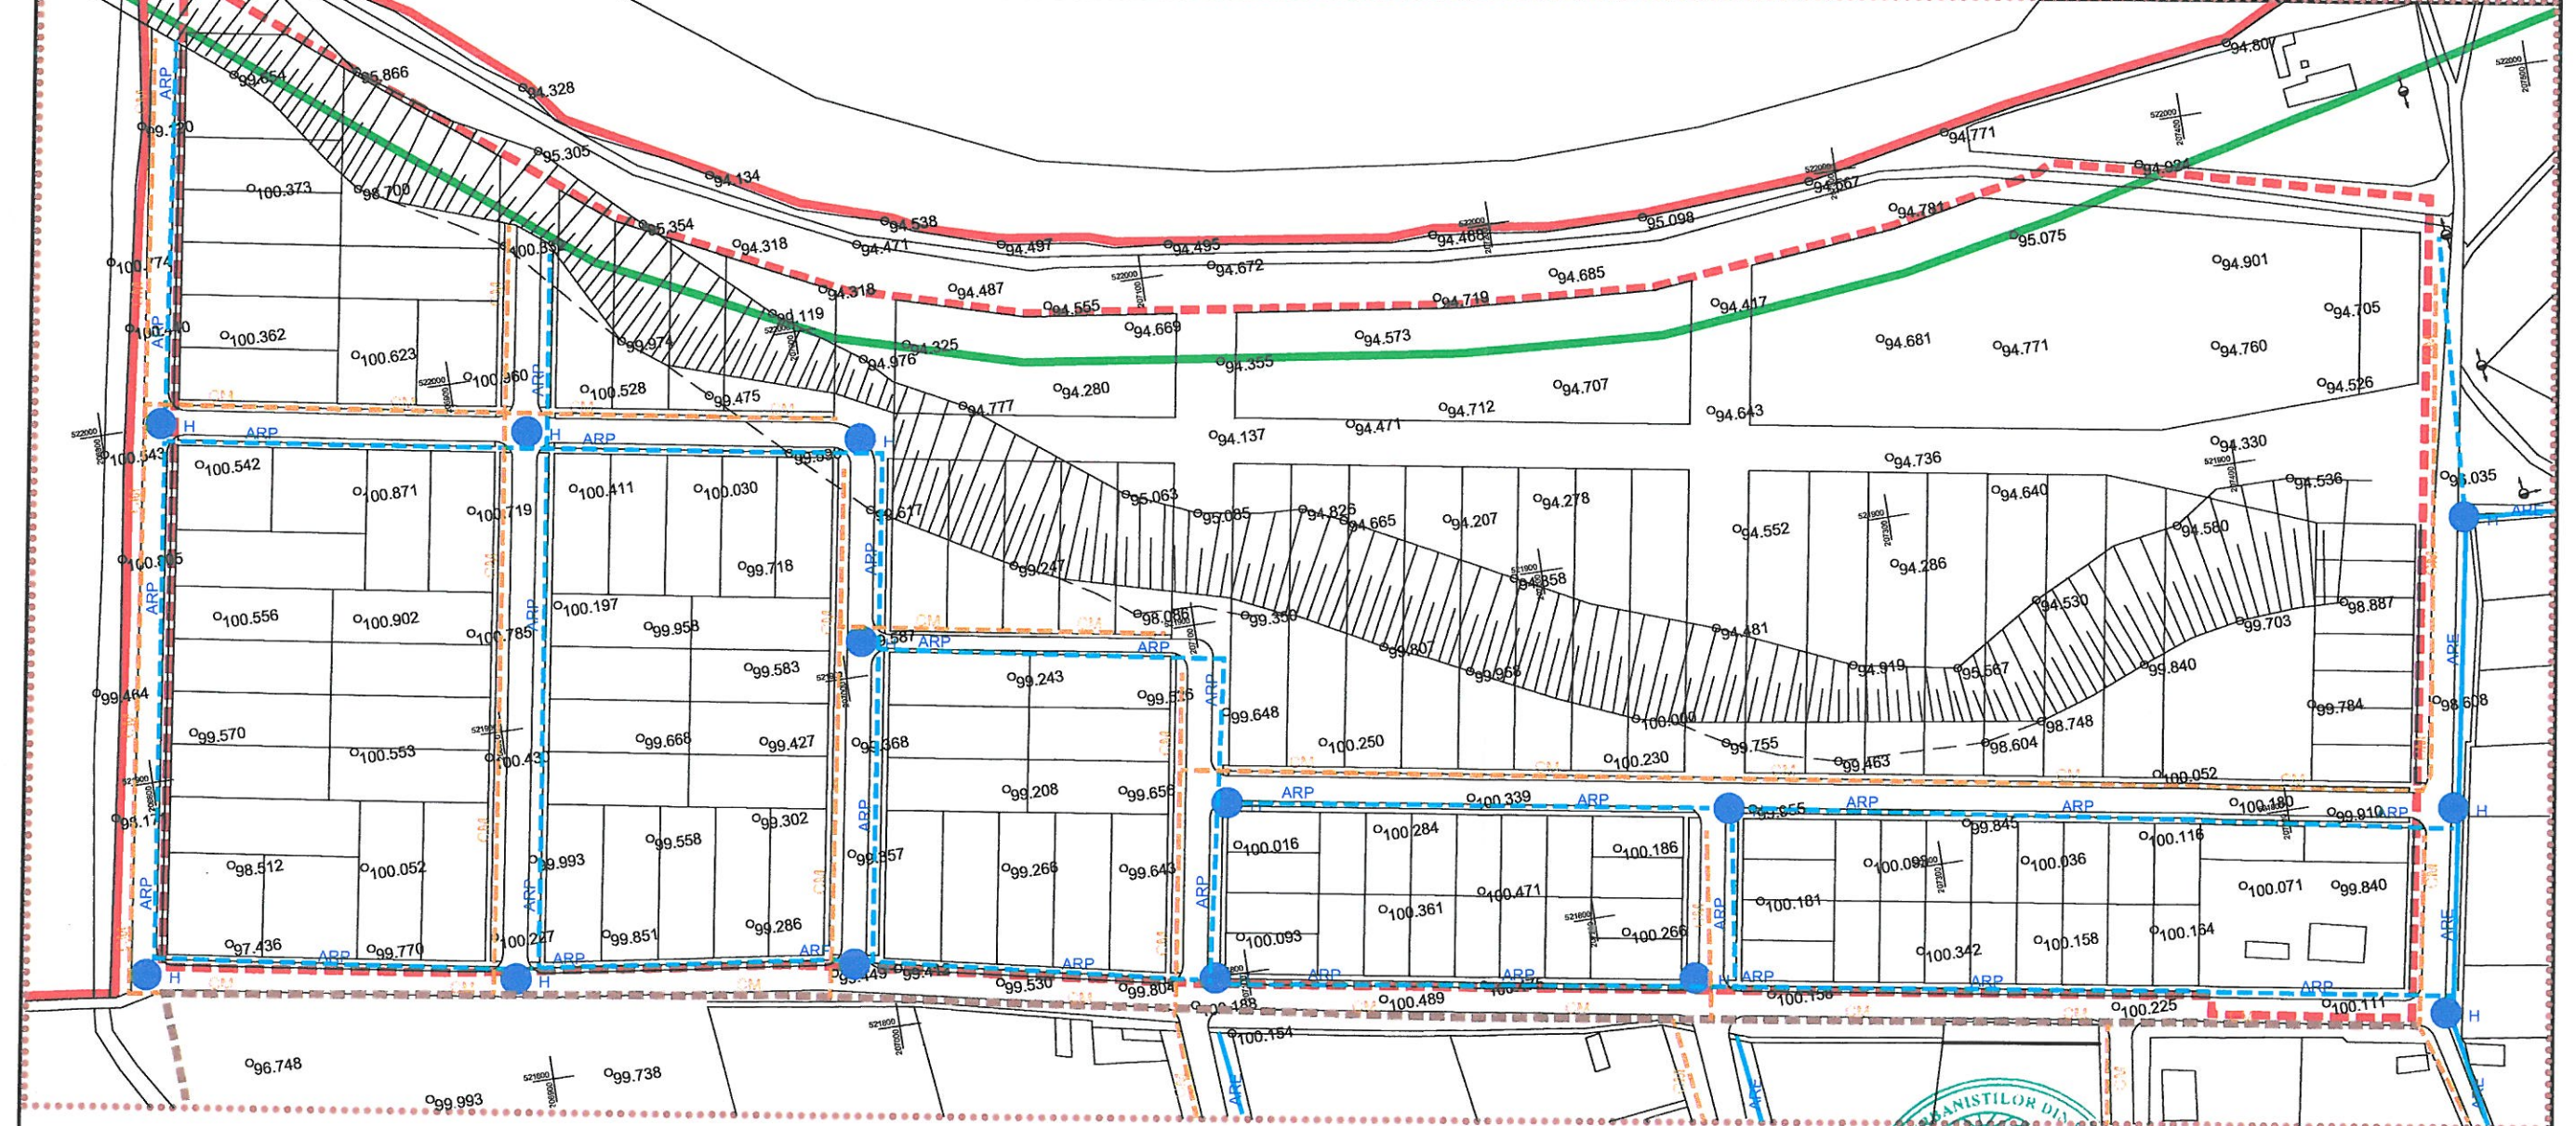

LEGENDA

- | | |
|---|--|
| LIMITA INTRAVILAN EXISTENT | |
| LIMITA ZONEI DE LOCUIT PROPUSE | |
| LIMITA ZONEI STUDIASTE | |
| LIMITA P.NATURAL LUNCA MURESULUI | |
| RETEA ALIMENTARE CU APA RECE EXISTENTA | |
| RETEA ALIMENTARE CU APA RECE PROPUSA | |
| COLECTOR CANALIZARE MENAJERA PROPUSE | |
| RETELE CANALIZARE PROPUSE | |
| HIDRANT SUBTERAN DE INCENDIU 65 mm PROPUS | |



Administrator Arh. Ioan Fele

	O B I E C T I V		Beneficiar: PRIMARIA ZADARENI		Pr. Nr. 183
	S.	R.	L.	PUD LOCUINTE ZADARENI	
Sef proiect	arh. Georgeta Feier	Zr	1:2000	RETELE APA-CANAL	P.U.D.
Proiectat	ing.Mihaela Ciurescu				
Desenat	arh. Georgeta Feier	Zr			dec.2006