


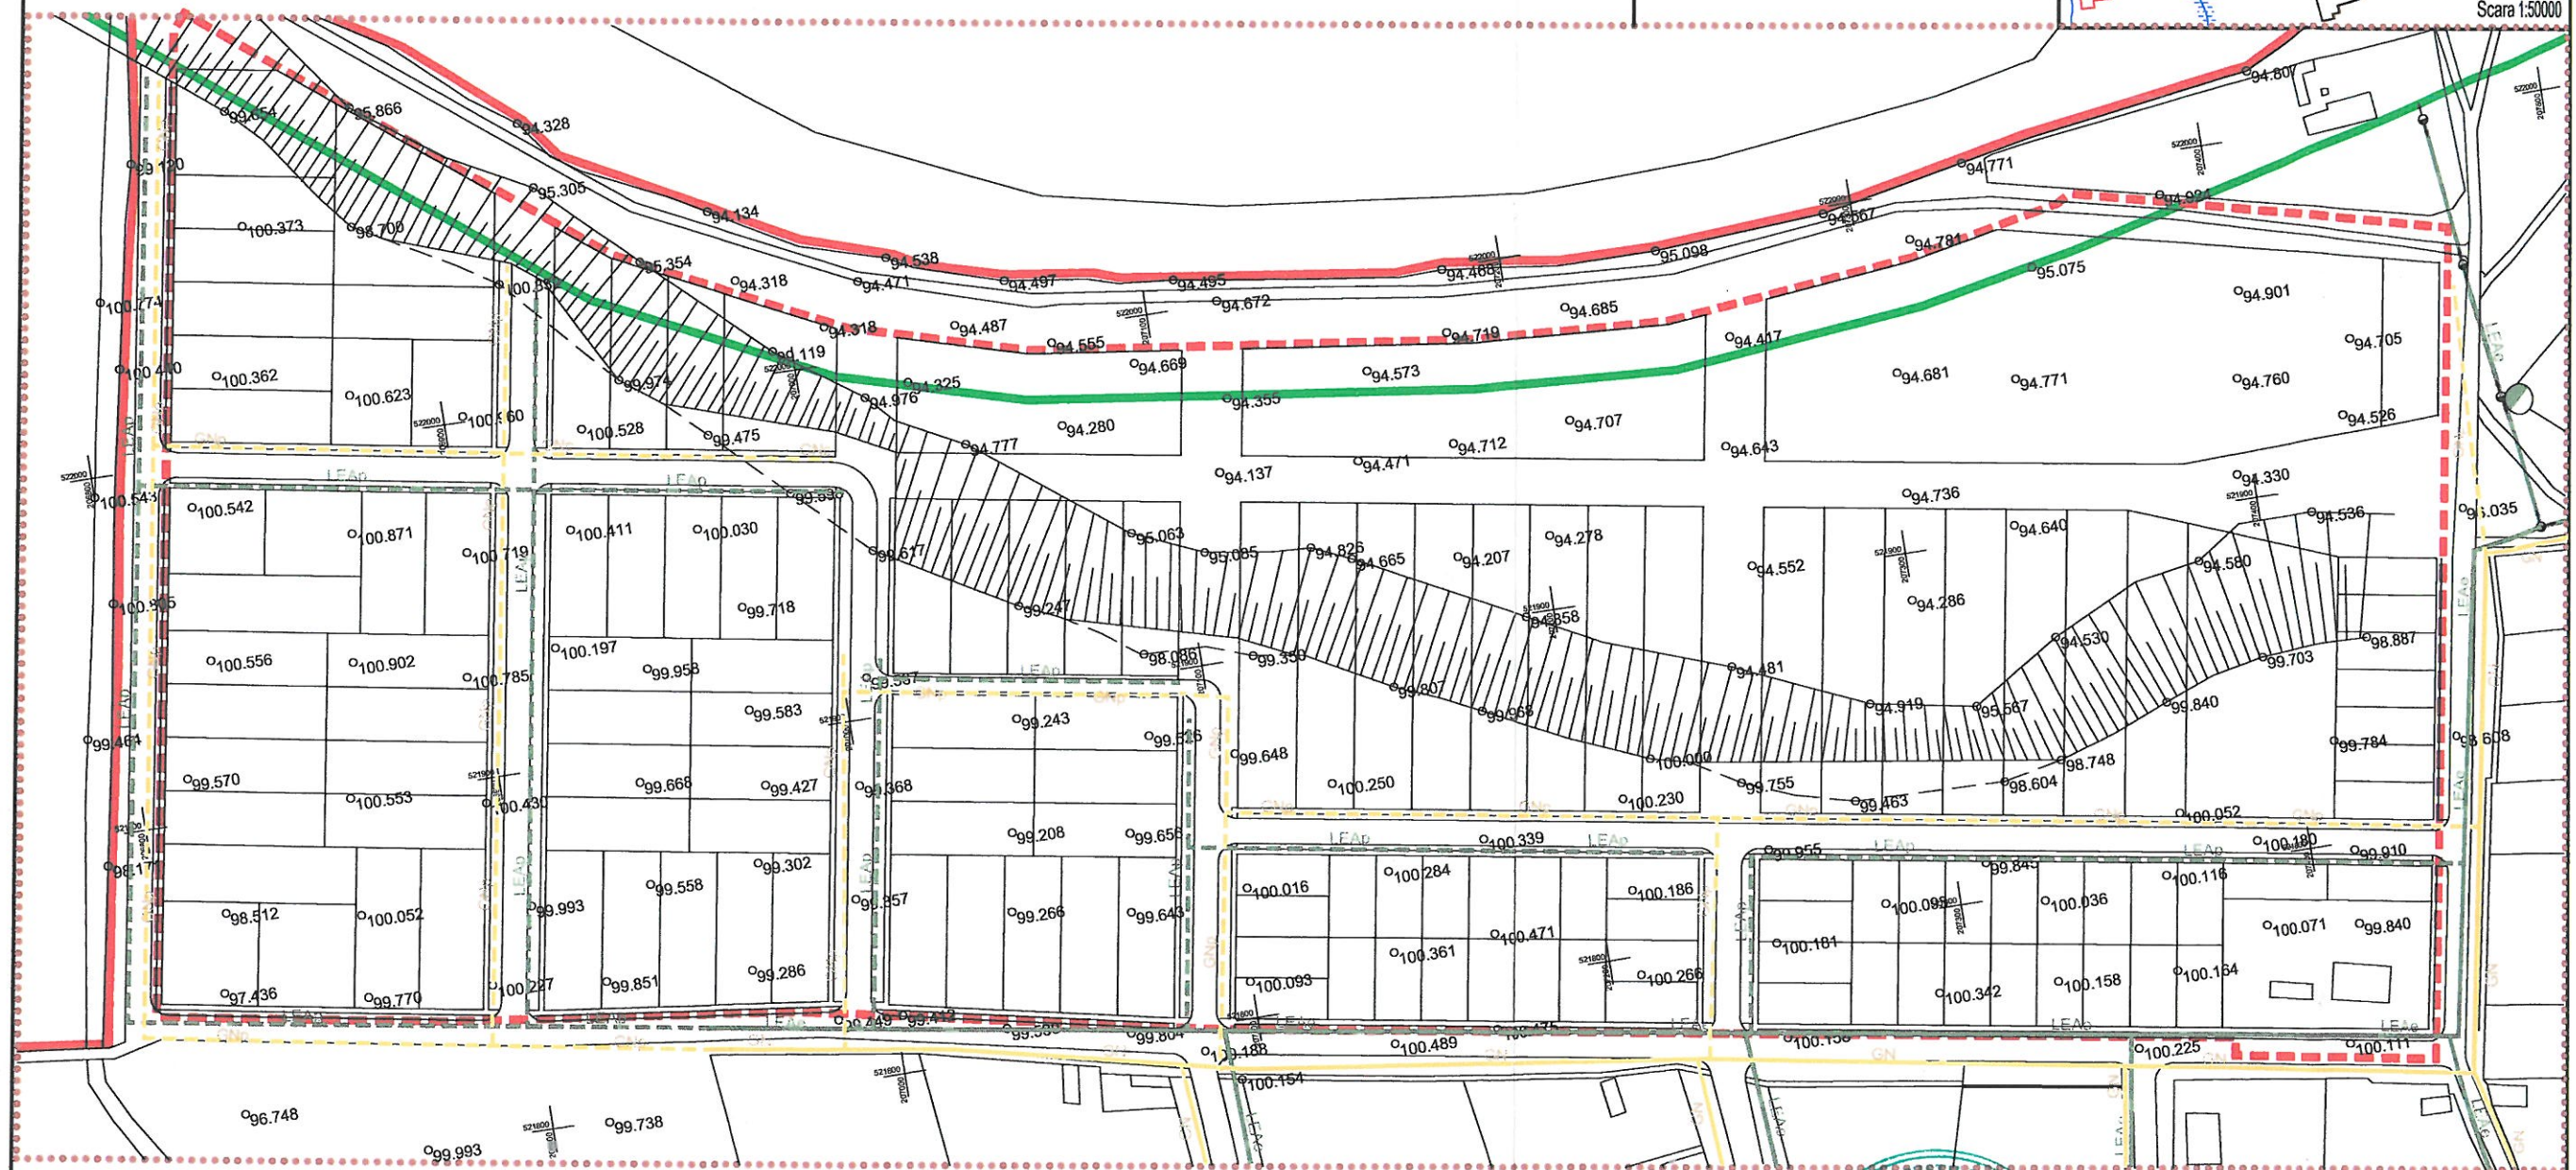

LIMITA INTRAVILAN EXISTENT	
LIMITA ZONEI DE LOCUIT PROPUSE	
LIMITA ZONEI STUDIA TE	
LIMITA P. NATURAL LUNCA MURESULUI	
LINE IELECTRICA AERIANA EXISTENTA	
LINE IELECTRICA AERIANA PROPU SA	
POST TRAF O AERIAN EXISTENT	
POST TRAF O AERIAN PROPU S	
RETEA GAZE NATURALE EXISTENTA	
RETEA DISTRIBUTIE GAZE NATURALE PROPU SA	



Administrator Arh. Ioan Feier

	OBIECTIV			Beneficiar: PRIMARIA ZADARENI	Pr. Nr. 183
	S.	R.	L.	PUD LOCUINTE ZADARENI	
Sef proiect	arh. Georgeta Feier		1:2000	RETELE ELECTRICE, TELEFONIE, GAZE	P.U.D.
Proiectat	ing. Mihaela Ciurescu				02ED
Desenat	arh. Georgeta Feier		dec. 2006		